


General Notes

No.	Revision/Issue	Date

Architect's Name
**VANIER COLLEGE
 SONOKPON**

Project and Drawing Name
FIRST FLOOR PLAN

Project	P1-24-002	Sheet A-101
Date	1/29/2024	
Scale	1/8	
Checked by	Z.E	

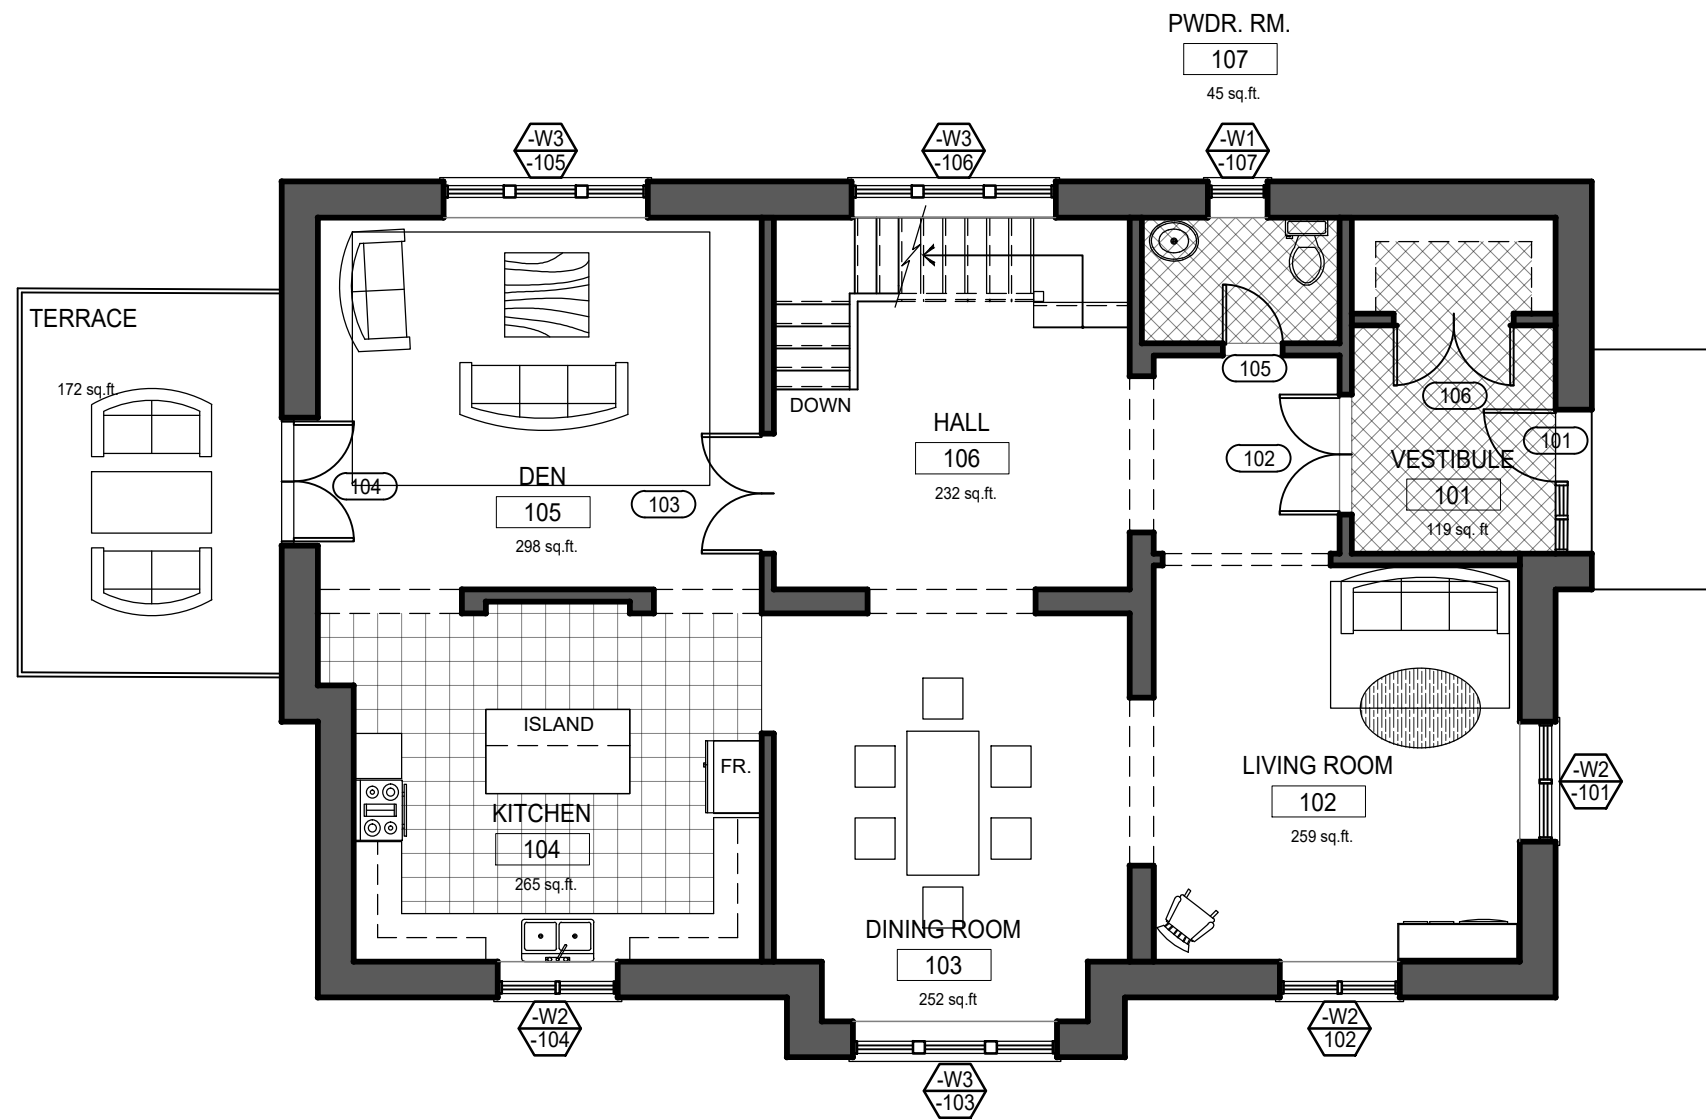

101 FIRST FLOOR PLAN
 A-101 1/8"=1'-0"


General Notes

No.	Revision/Issue	Date

Architect's Name
**VANIER COLLEGE
 SONOKPON JOHANNA**

Project and Drawing Name
FIRST FLOOR PLAN

Project	P1-24-002	Sheet A-101
Date	1/29/2024	
Scale	1/8"=1'-0"	
Checked by	Z.E	

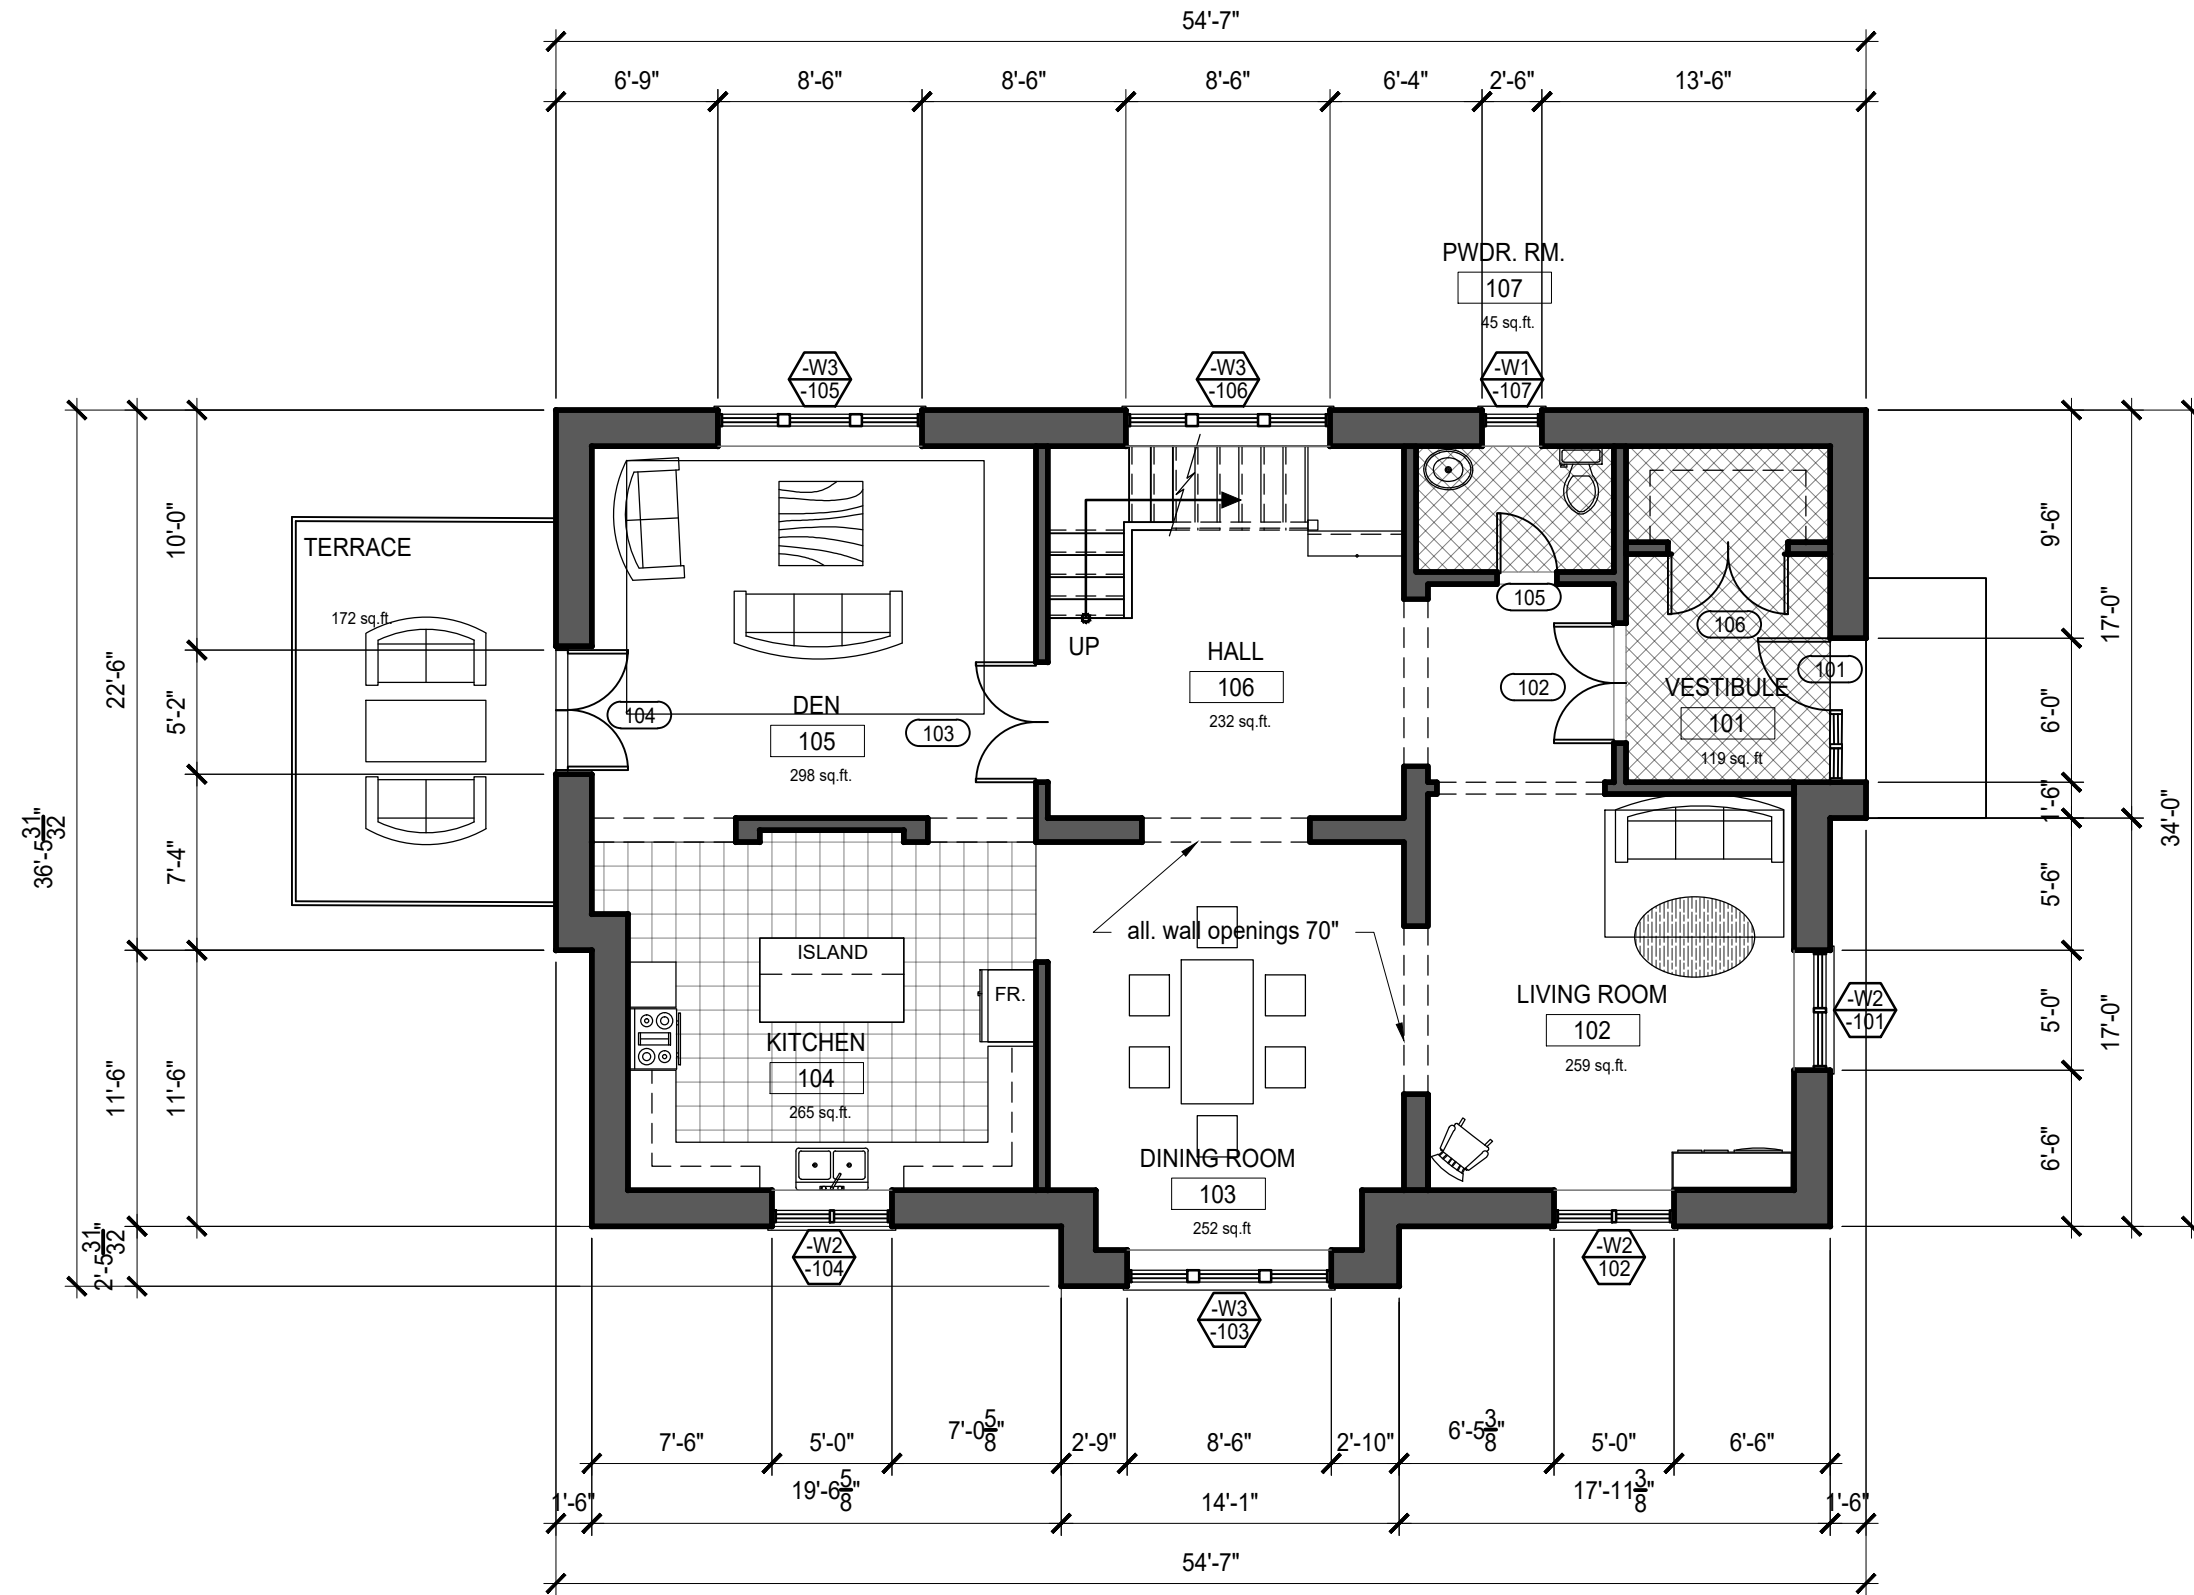


101 FIRST FLOOR PLAN
 A-101 1/8"=1'-0"

No.	Revision/Issue	Date

Architect's Name
**VANIER COLLEGE
 SONOKPON JOHANNA**

Project and Drawing Name
FIRST FLOOR PLAN

Project P1-24-002	Sheet A-101
Date 2/19/2024	
Scale 1/8"=1'-0"	
Checked by Z.E	

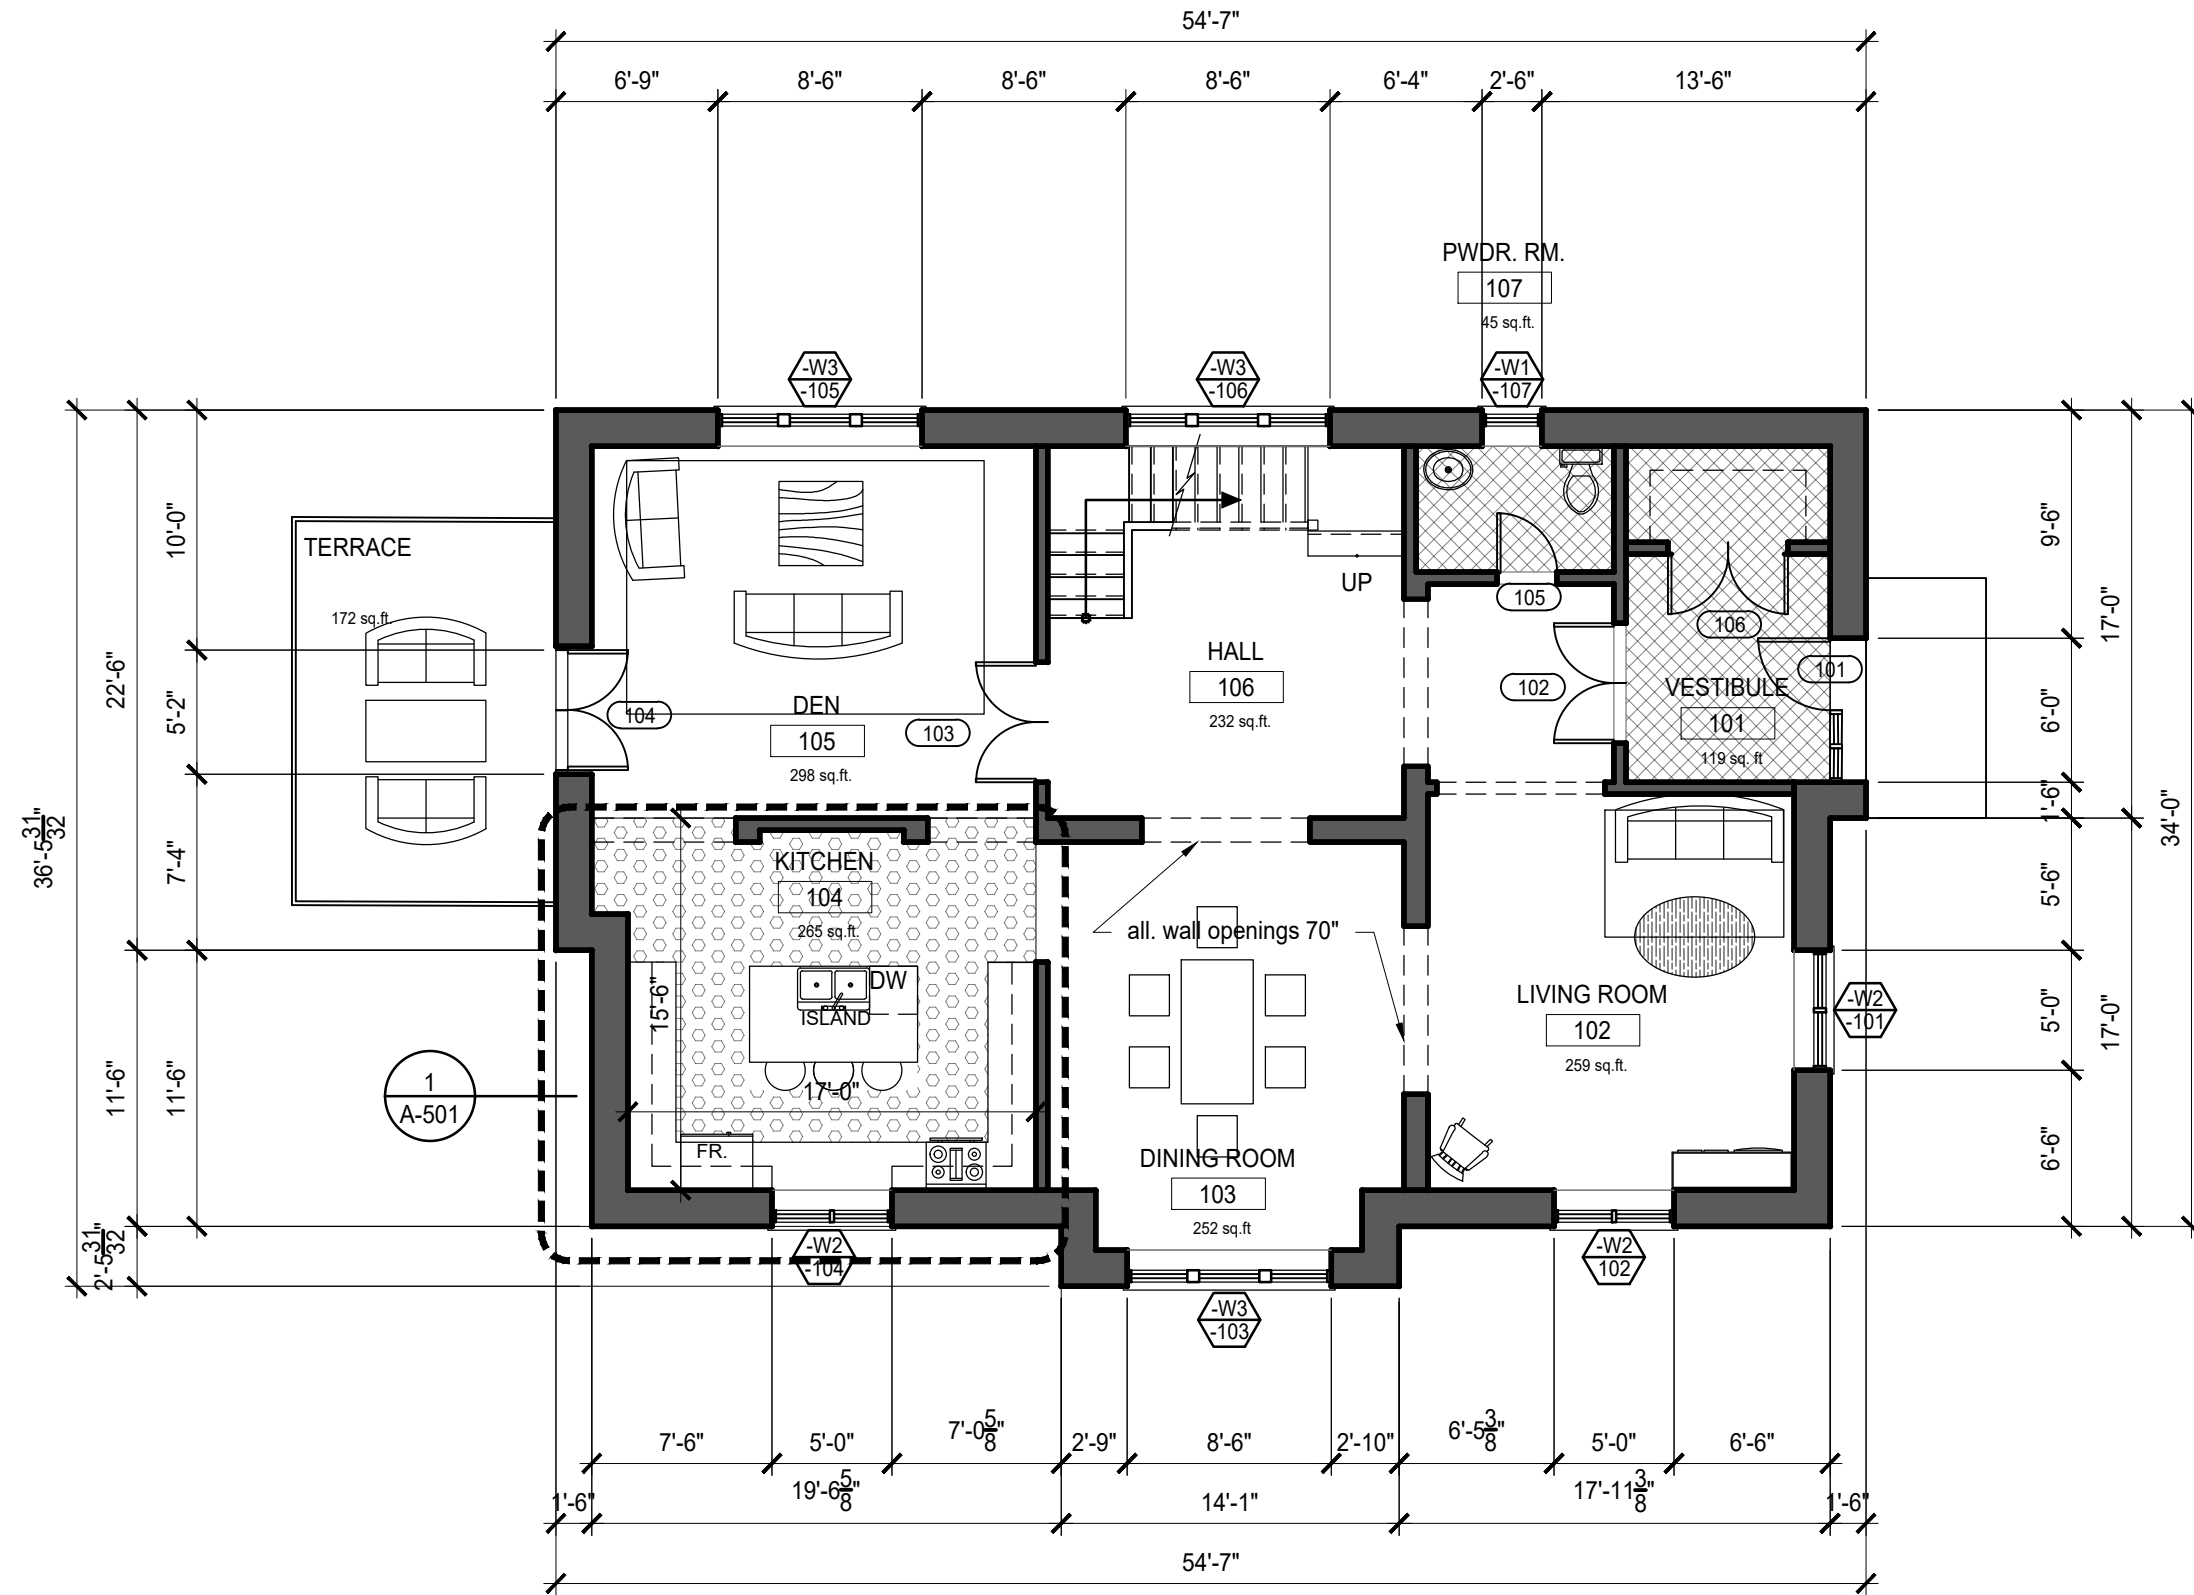


1 FIRST FLOOR PLAN
 A-101 1/8"=1'-0"

No.	Revision/Issue	Date

Architect's Name
**VANIER COLLEGE
 SONOKPON JOHANNA**

Project and Drawing Name
FIRST FLOOR PLAN

Project P1-24-002	Sheet A-101
Date 2/19/2024	
Scale 1/8"=1'-0"	
Checked by Z.E	

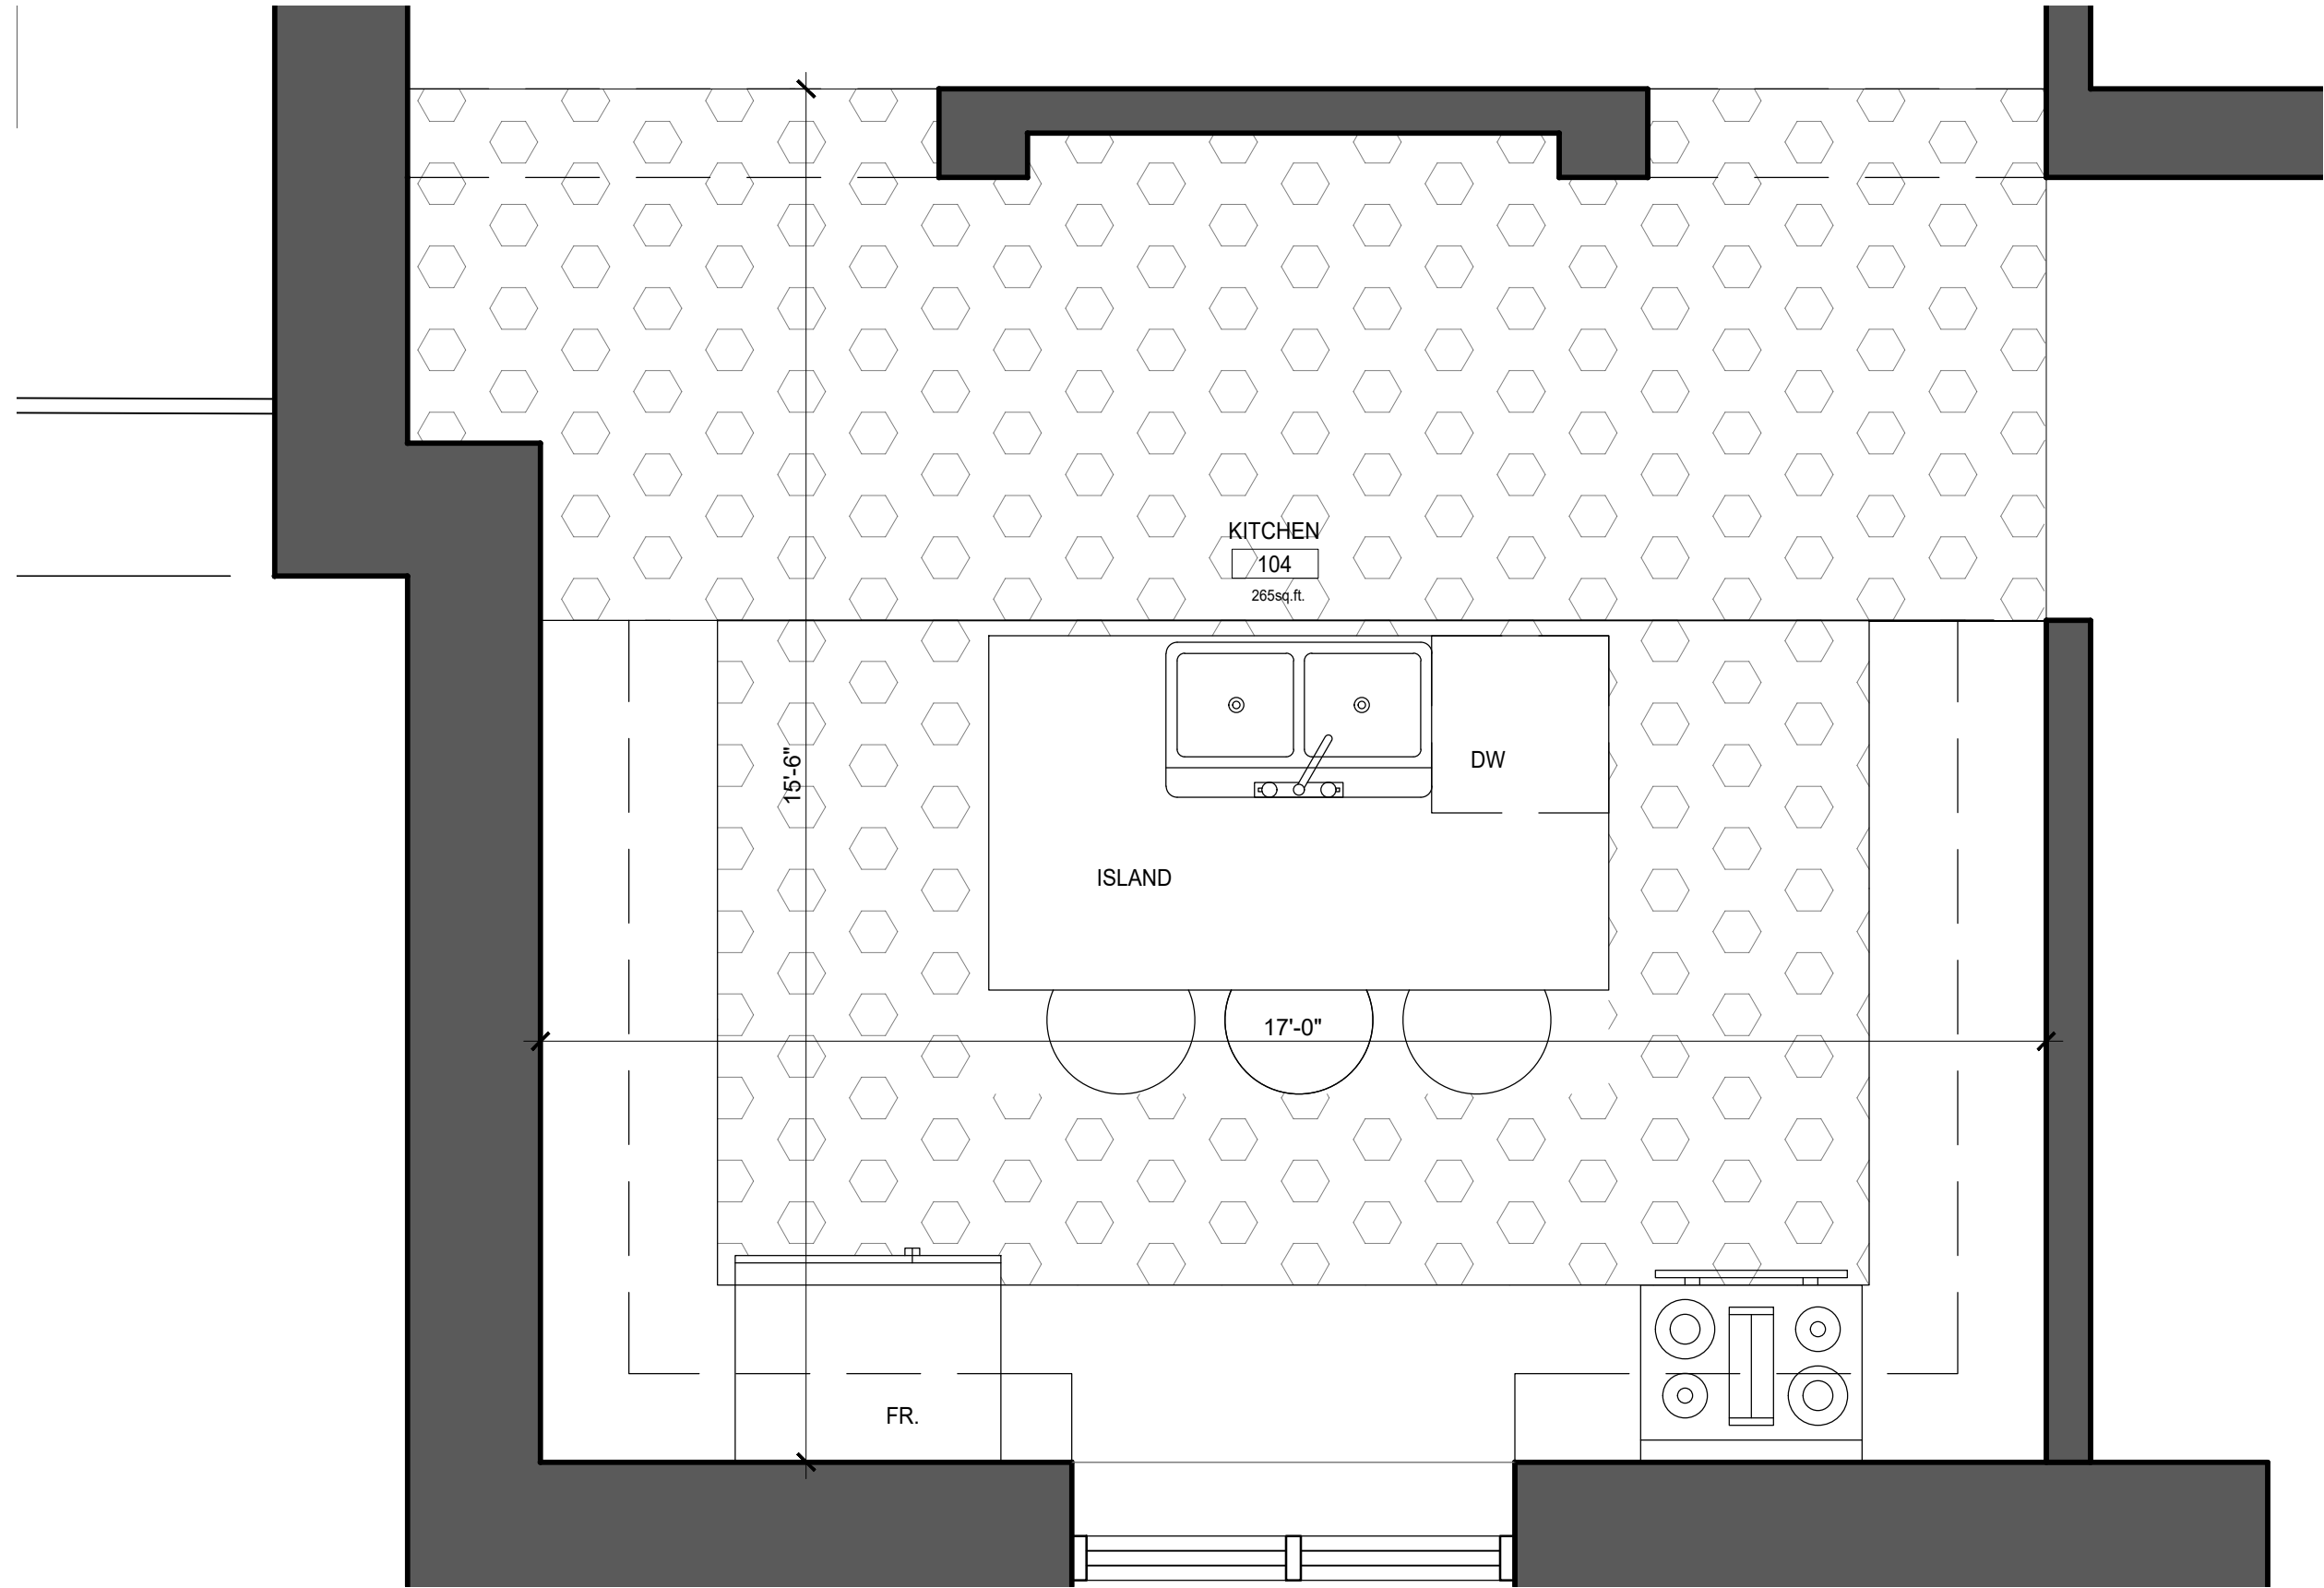

No.	Revision/Issue	Date

Architect's Name
**VANIER COLLEGE
 SONOKPON JOHANNA**

Project and Drawing Name
KITCHEN PLAN

Project P1-24-002	Sheet A-501
Date 2/19/2024	
Scale 1/2"=1'-0"	
Checked by Z.E	

1 KITCHEN PLAN
A-501 1/2"=1'-0"