




# VEGETATED ROOF PLAN

1  
A105

1 : 200

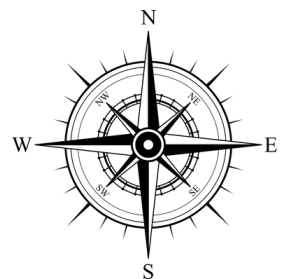

**GILMORE ACADEMY  
STUDENT CENTER**

No.	Description	Date

## VEGETATED ROOF PLAN

Project number 0001  
 Date 03/12/2025  
 Drawn by J.SONOKPON  
 Teacher G.BELLANTONI


**A105**  
 Scale 1 : 200



# GILMORE ACADEMY STUDENT CENTER

No.	Description	Date

VEGETATED ROOF - AERIALVIEW		A106
Project number	0001	
Date	03/12/2025	
Drawn by	J. SONOKPON	
Teacher	G.BELLANTONI	Scale

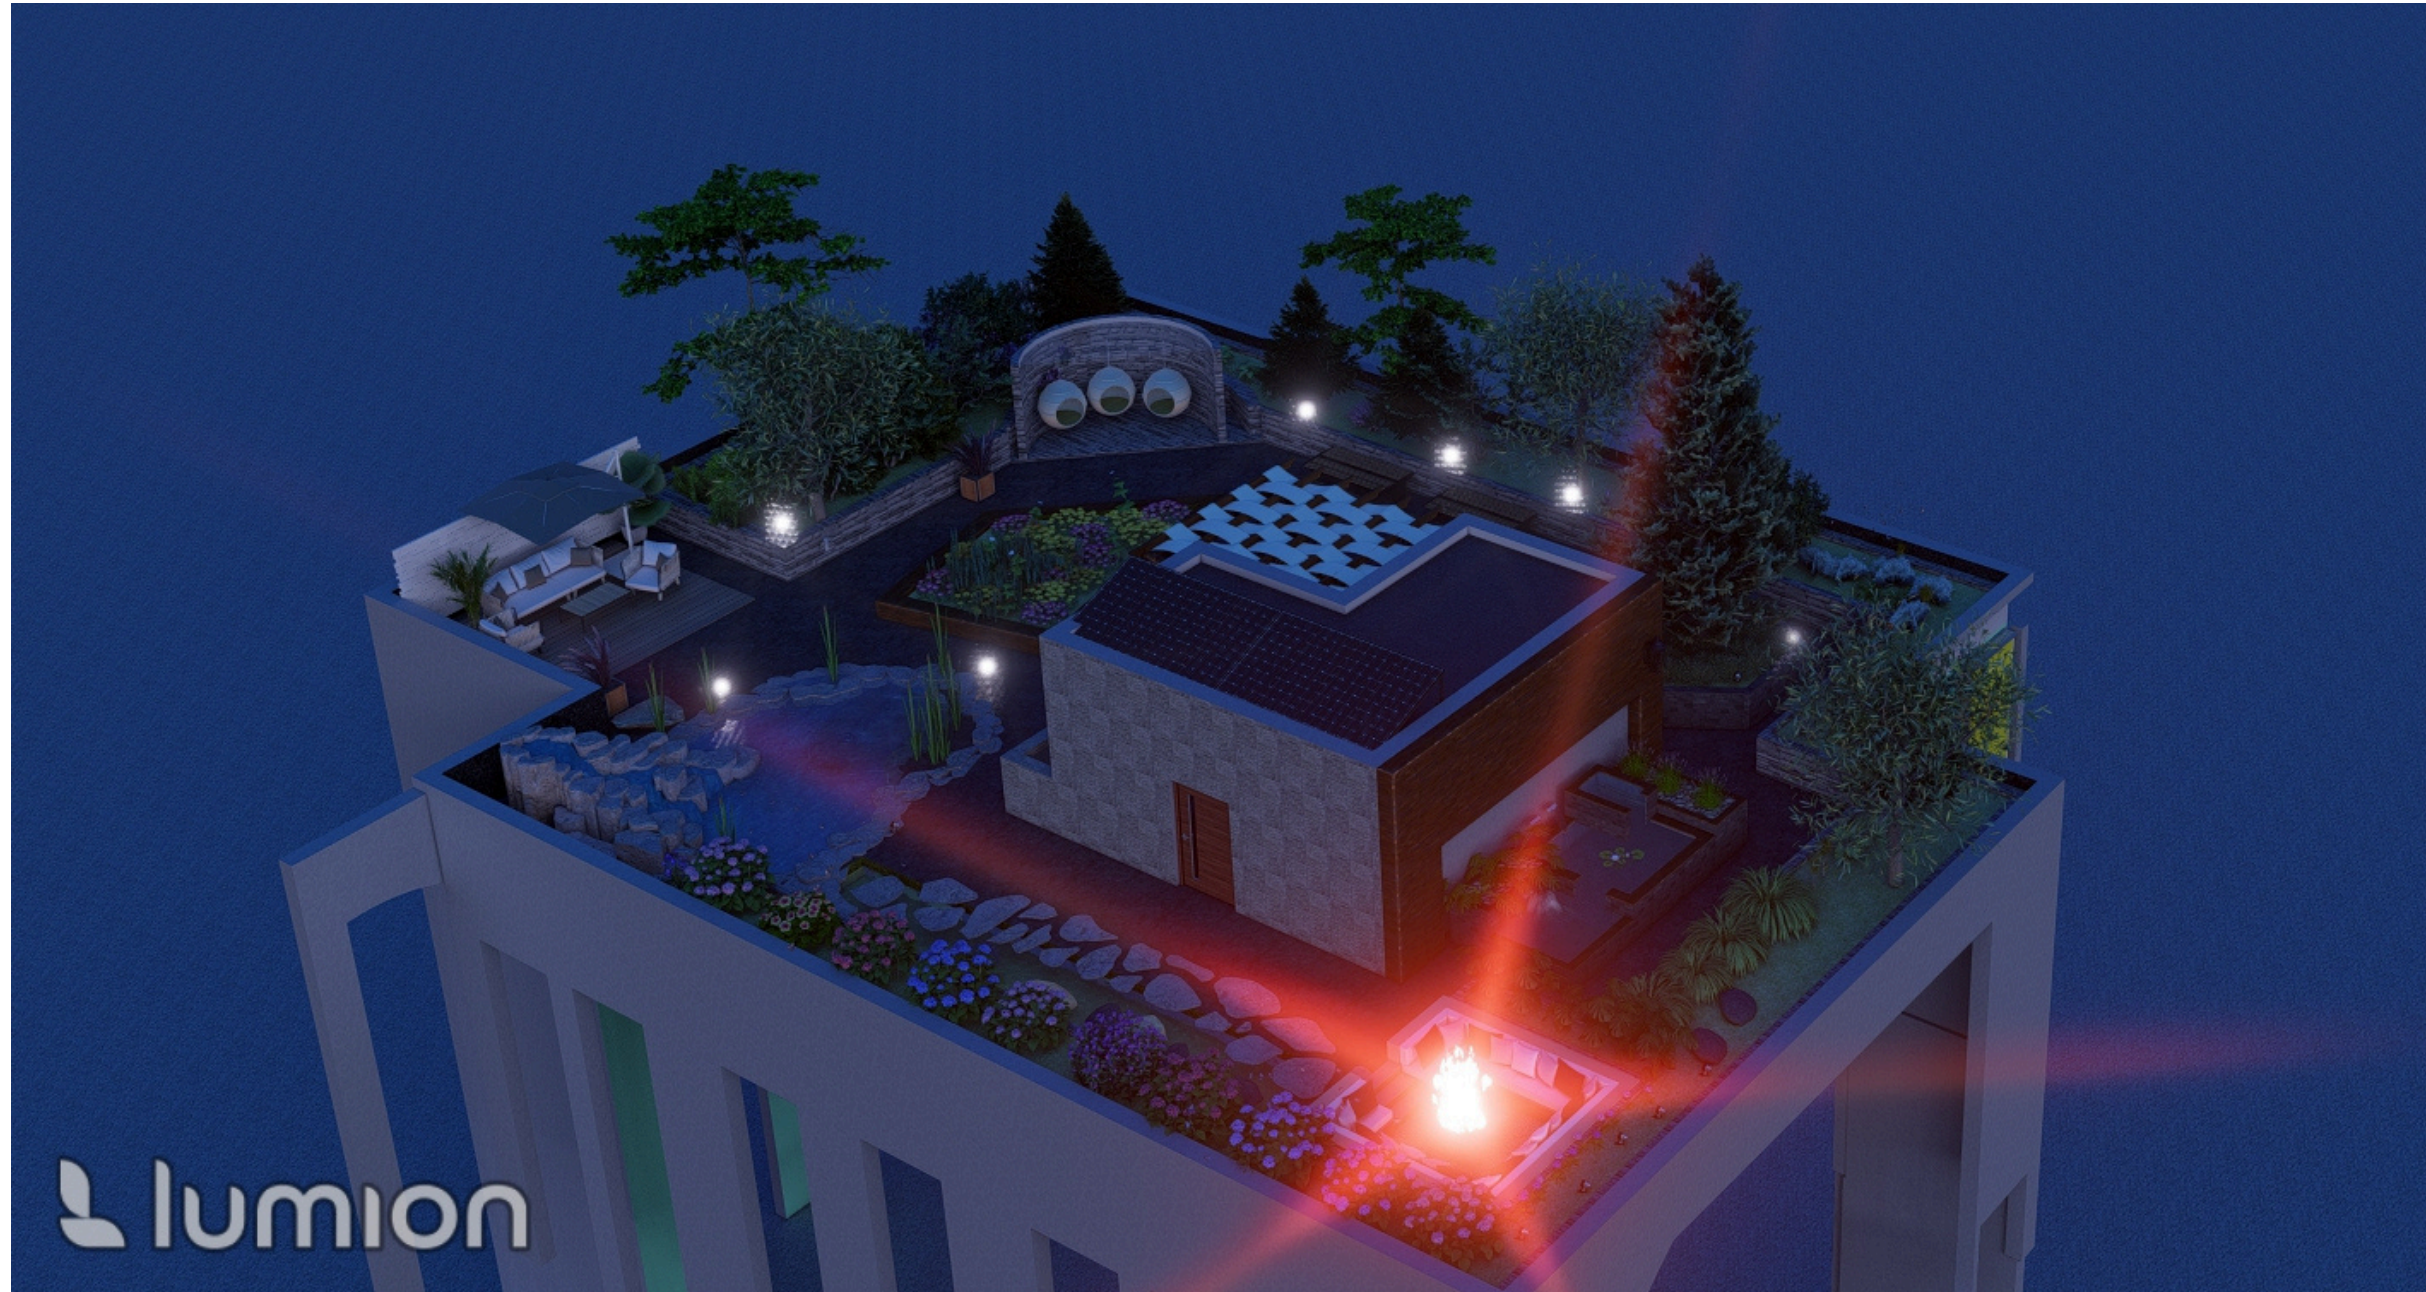

Lumion




**GILMORE ACADEMY  
STUDENT CENTER**

No.	Description	Date

**VEGETATED ROOF - AERIAL VIEW AT NIGHT**

Project number 0001  
 Date 03/12/2025  
 Drawn by J. SONOKPON  
 Teacher G. BELLANTONI


**A107**  
 Scale

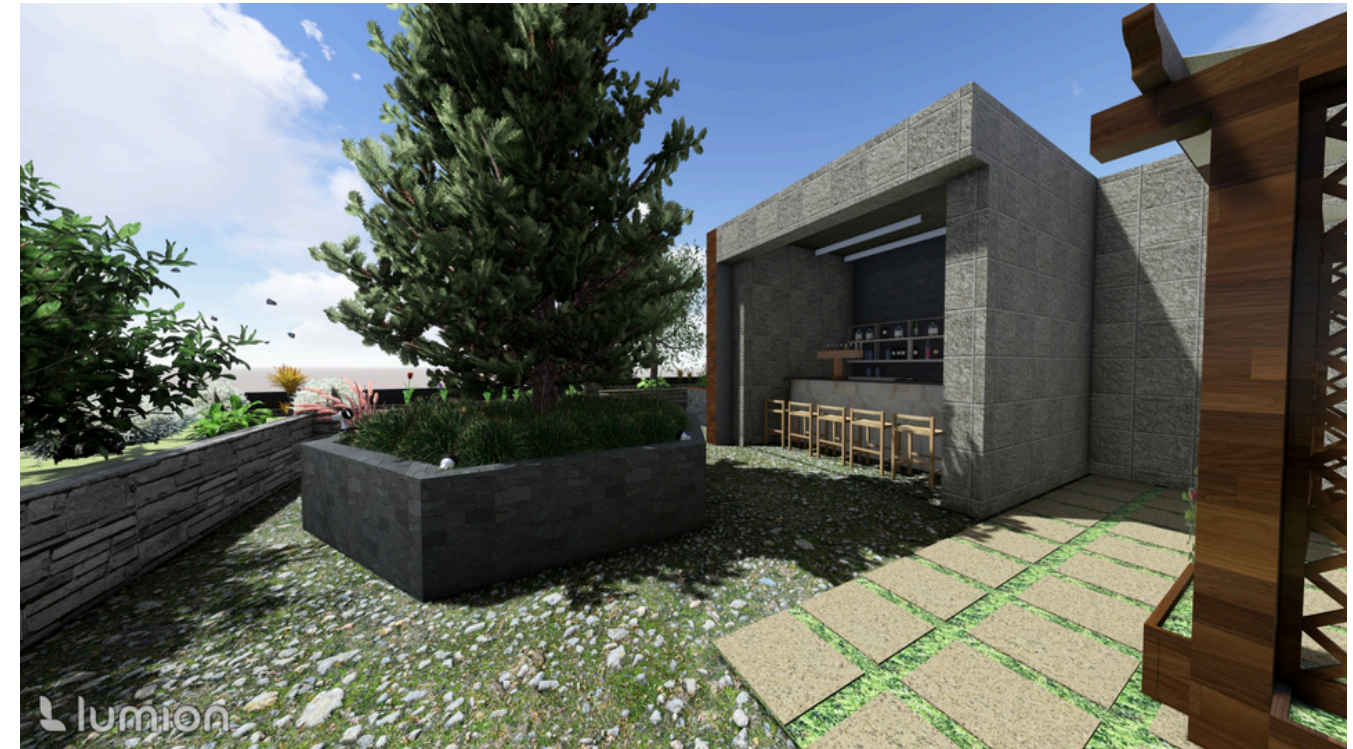

# GILMORE ACADEMY STUDENT CENTER

No.	Description	Date

VEGETATED ROOF - 3DVIEWS		
Project number	0001	<b>A108</b>
Date	03/12/2025	
Drawn by	J. SONOKPON	
Teacher	G.BELLANTONI	
Scale		

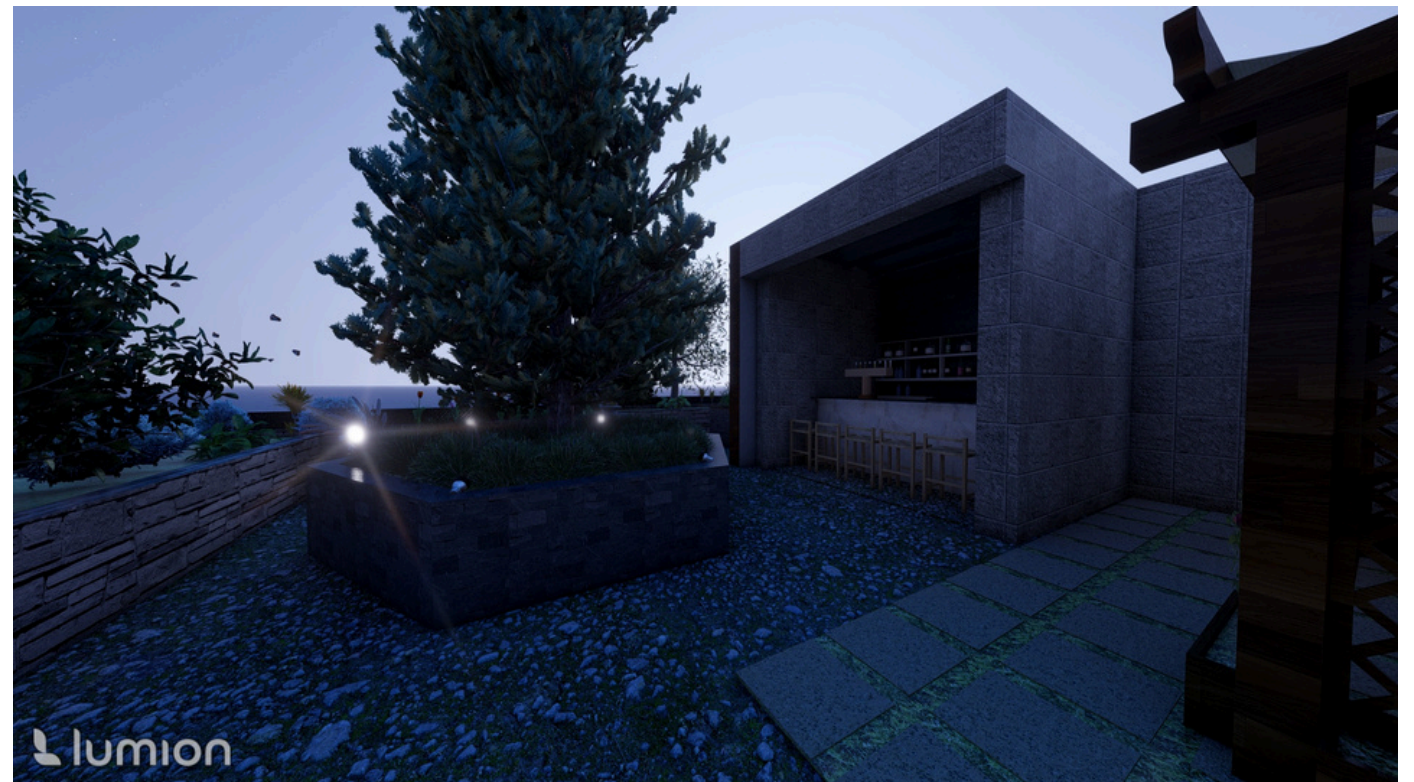

# GILMORE ACADEMY STUDENT CENTER

No.	Description	Date

## VEGETATED ROOF - 3DVIEWS

Project number	0001
Date	03/12/2025
Drawn by	J. SONOKPON
Teacher	G.BELLANTONI

**A109**  
Scale