



1 GROUND FLOOR PLAN  
1 : 50


| No. | Description | Date |
|-----|-------------|------|
|     |             |      |
|     |             |      |
|                   |                  |
|-------------------|------------------|
| VANIER COLLEGE    |                  |
| CAD HOUSE 1       |                  |
| GROUND FLOOR PLAN |                  |
| Project number    | 0001             |
| Date              | Issue Date       |
| Drawn by          | JOHANNA SONOKPON |
| Checked by        | S.A.             |
| A1                |                  |
| Scale             | 1 : 50           |

3/27/2025 9:58:15 PM

**1 SECOND FLOOR PLAN**

1 : 50

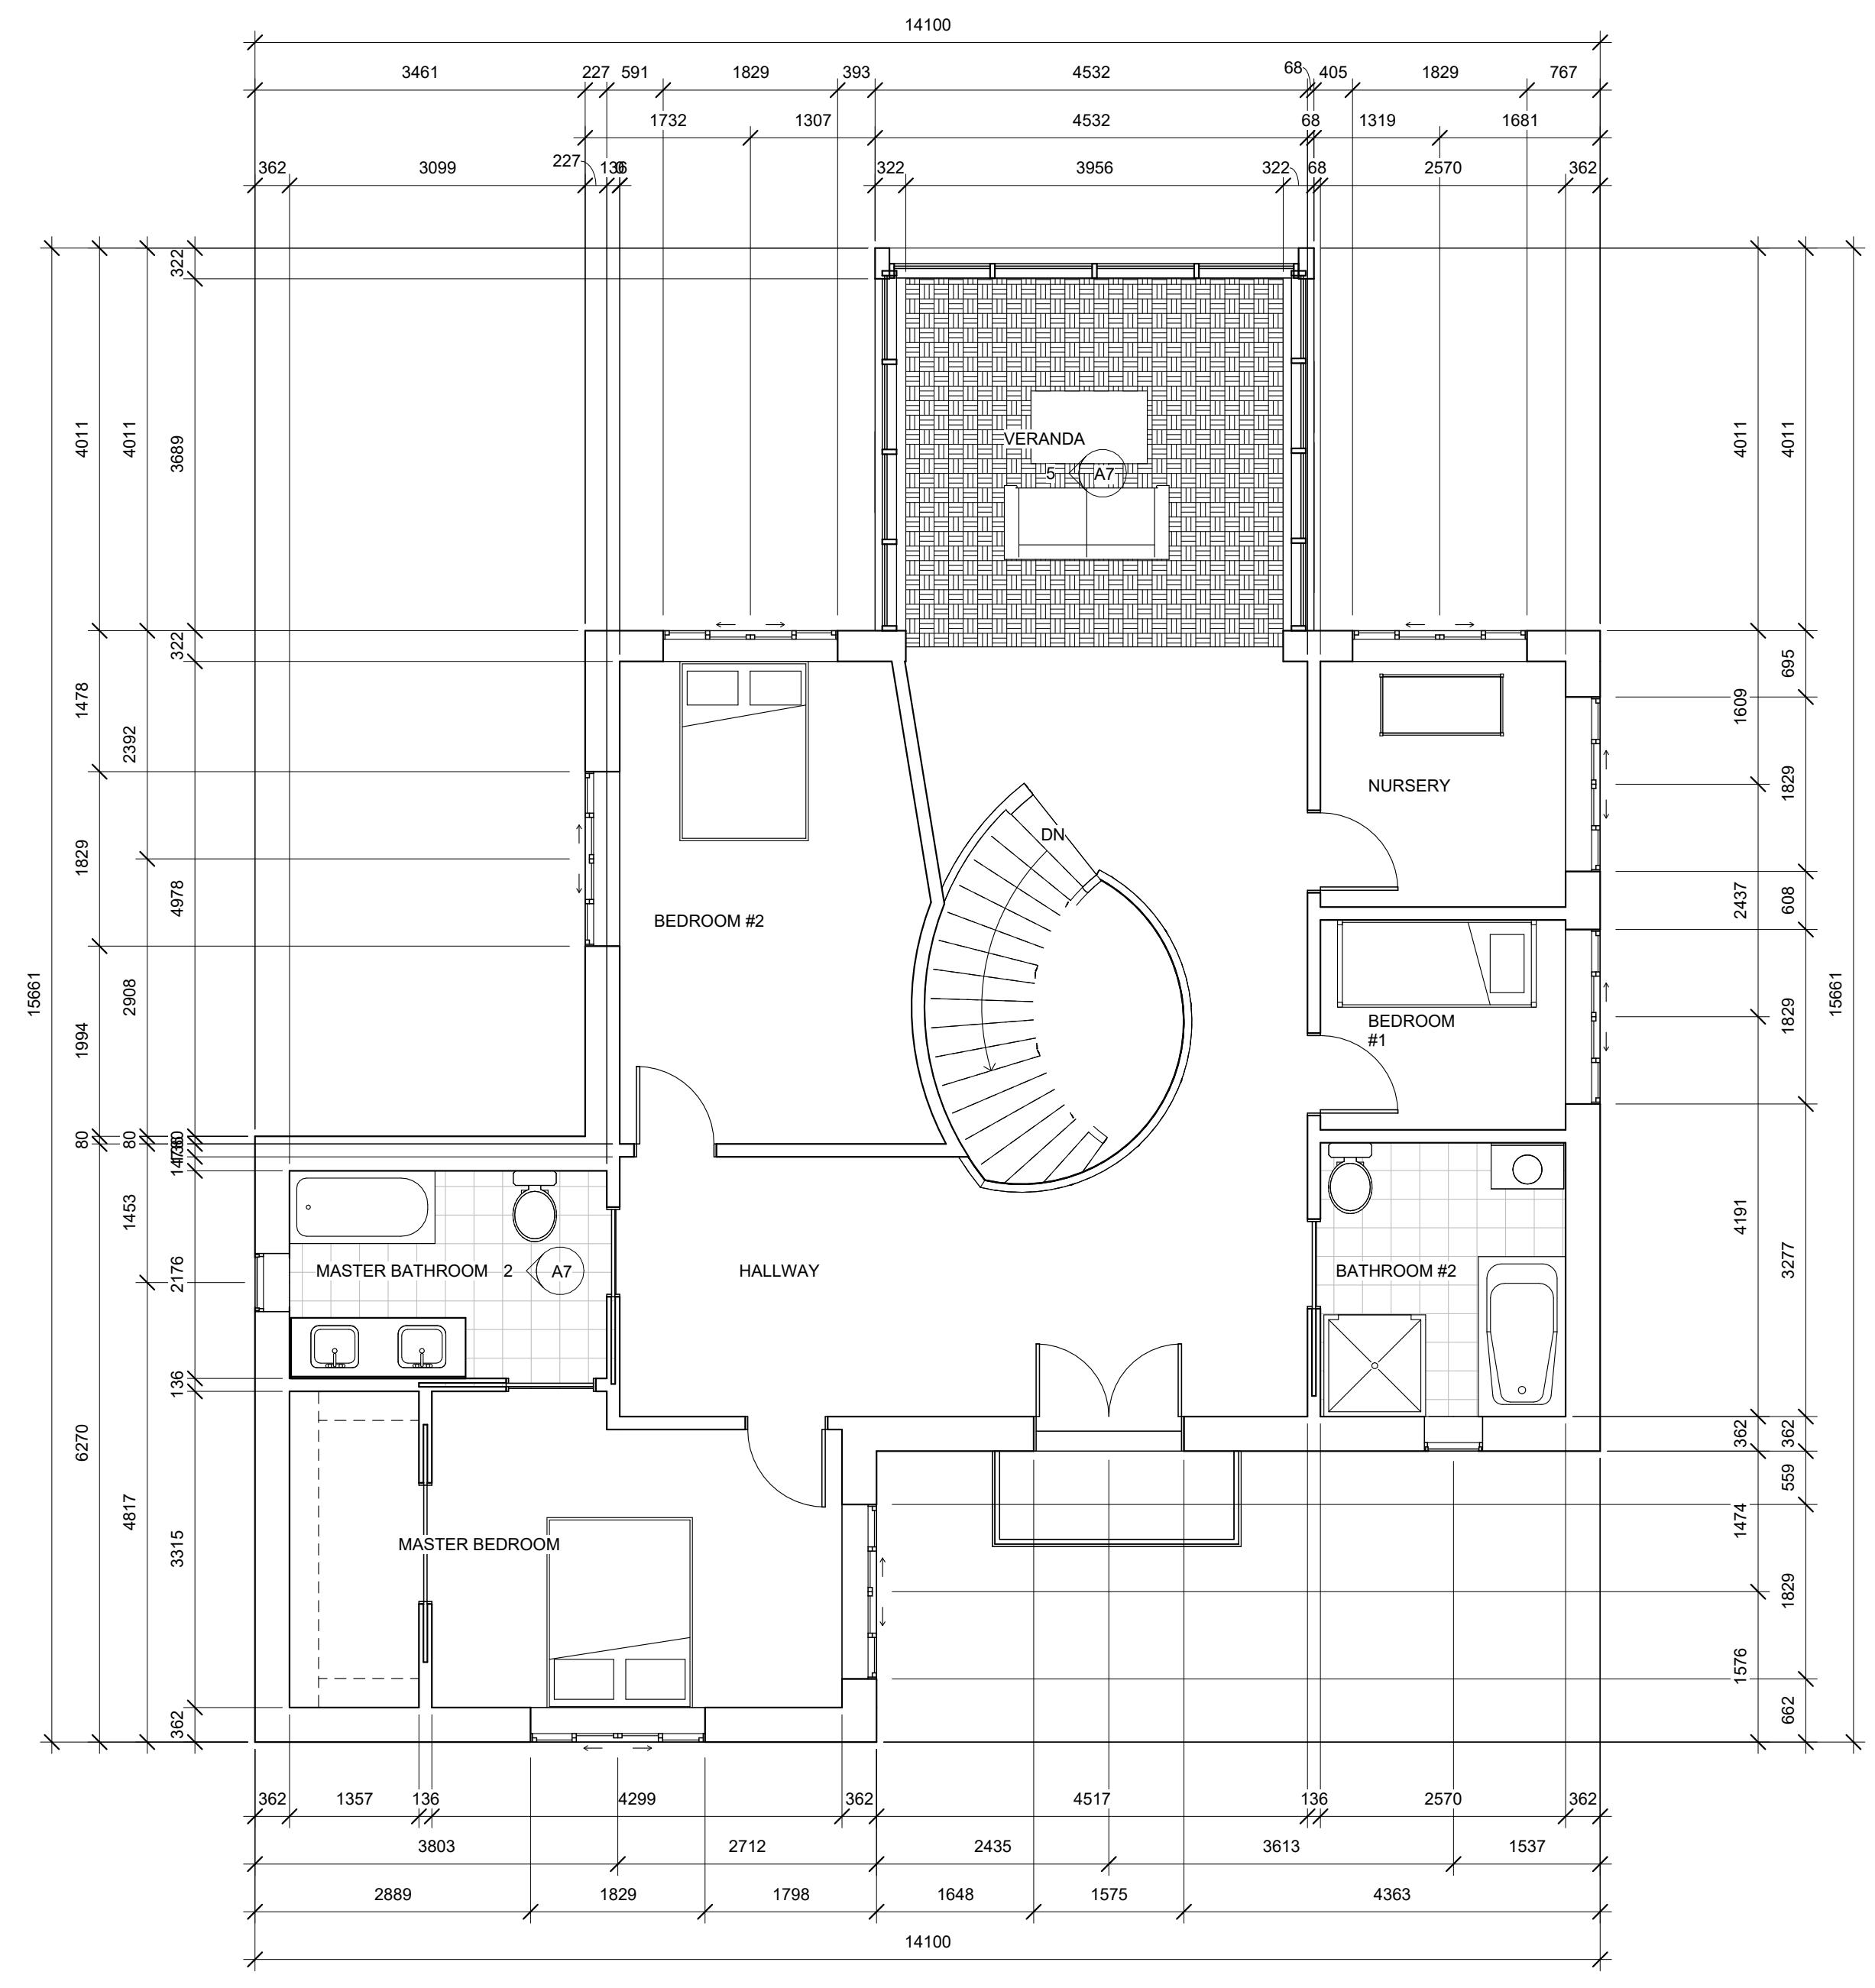

| No. | Description | Date |
|-----|-------------|------|
|     |             |      |
|     |             |      |
|                   |                  |
|-------------------|------------------|
| VANIER COLLEGE    |                  |
| CAD HOUSE 1       |                  |
| SECOND FLOOR PLAN |                  |
| Project number    | 0001             |
| Date              | Issue Date       |
| Drawn by          | JOHANNA SONOKPON |
| Checked by        | S.A.             |
| <b>A2</b>         |                  |
| Scale             | 1 : 50           |

3/27/2025 9:58:15 PM



1 EAST ELEVATION  
1 : 50

| No. | Description | Date |
|-----|-------------|------|
|     |             |      |
|     |             |      |
|                |                  |
|----------------|------------------|
| VANIER COLLEGE |                  |
| CAD HOUSE 1    |                  |
| EAST ELEVATION |                  |
| Project number | 0001             |
| Date           | Issue Date       |
| Drawn by       | JOHANNA SONOKPON |
| Checked by     | S.A.             |
| A3             |                  |
| Scale          | 1 : 50           |

3/27/2025 9:58:15 PM



1 NORTH ELEVATION  
1 : 50

| No. | Description | Date |
|-----|-------------|------|
|     |             |      |
|     |             |      |
|                 |                  |
|-----------------|------------------|
| VANIER COLLEGE  |                  |
| CAD HOUSE 1     |                  |
| NORTH ELEVATION |                  |
| Project number  | 0001             |
| Date            | Issue Date       |
| Drawn by        | JOHANNA SONOKPON |
| Checked by      | S.A.             |
| A4              |                  |
| Scale           | 1 : 50           |

3/27/2025 9:58:16 PM



1 SOUTH ELEVATION  
1 : 50

| No. | Description | Date |
|-----|-------------|------|
|     |             |      |
|     |             |      |
|                 |                  |
|-----------------|------------------|
| VANIER COLLEGE  |                  |
| CAD HOUSE 1     |                  |
| SOUTH ELEVATION |                  |
| Project number  | 0001             |
| Date            | Issue Date       |
| Drawn by        | JOHANNA SONOKPON |
| Checked by      | S.A.             |
| A5              |                  |
| Scale           | 1 : 50           |

3/27/2025 9:58:16 PM




1 WEST ELEVATION  
1 : 50


| No. | Description | Date |
|-----|-------------|------|
|     |             |      |
|     |             |      |
|                |                  |
|----------------|------------------|
| VANIER COLLEGE |                  |
| CAD HOUSE 1    |                  |
| WEST ELEVATION |                  |
| Project number | 0001             |
| Date           | Issue Date       |
| Drawn by       | JOHANNA SONOKPON |
| Checked by     | S.A.             |
| <b>A6</b>      |                  |
| Scale          | 1 : 50           |


3/27/2025 9:58:16 PM

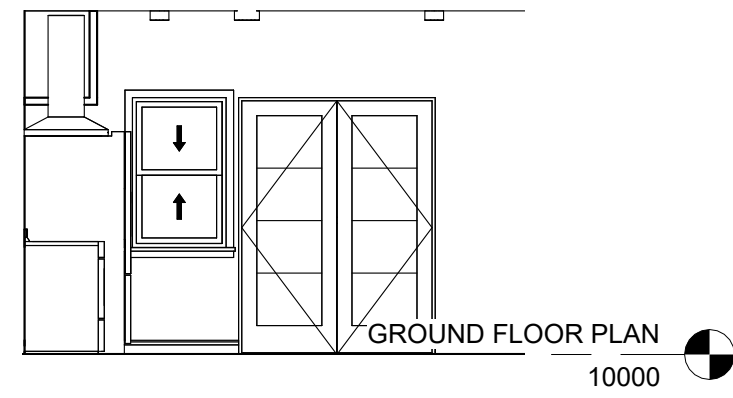


1 A7 KITCHEN ELEVATION 1  
1 : 50

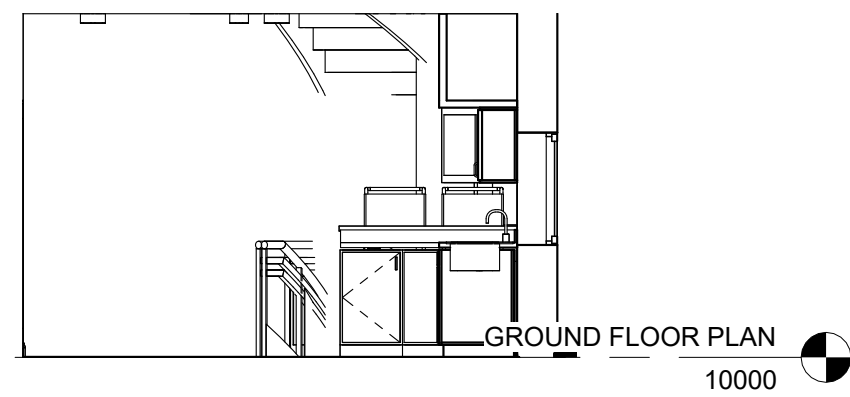


3 A8 KITCHEN ELEVATION 2  
1 : 50

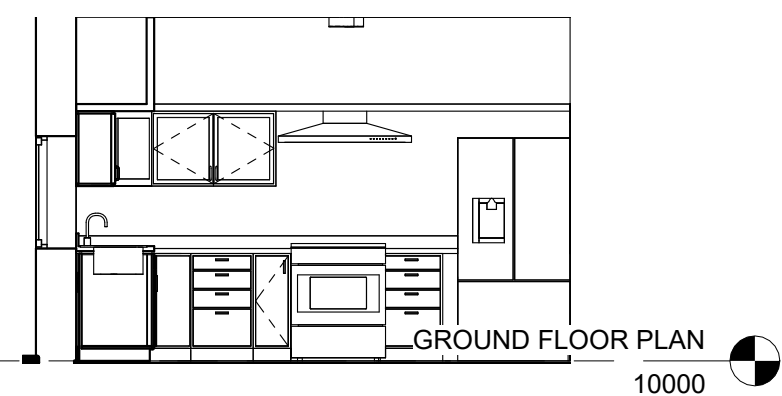

4 A9 KITCHEN ELEVATION 3  
1 : 50

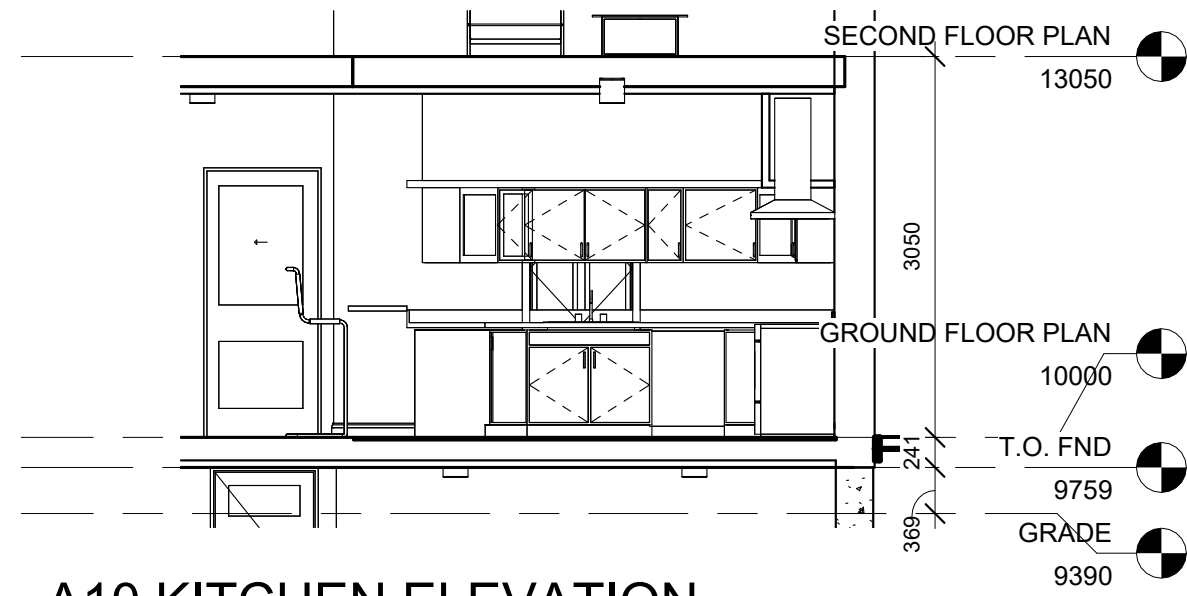

5 A10 KITCHEN ELEVATION  
4  
1 : 50

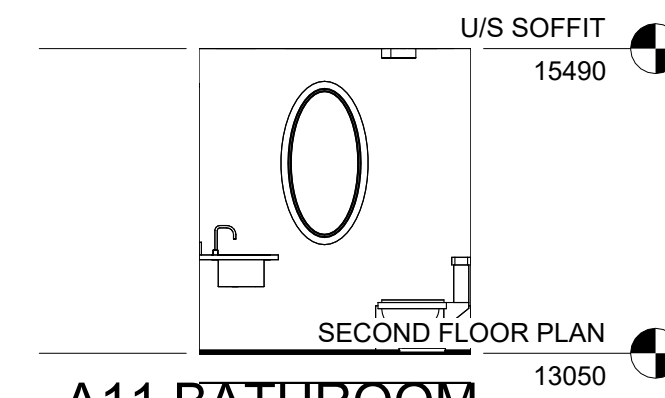

2 A11 BATHROOM ELEVATION  
1 : 50

| No. | Description | Date |
|-----|-------------|------|
|     |             |      |
|     |             |      |
VANIER COLLEGE

CAD HOUSE 1

INTERIOR ELEVATIONS

Project number 0001

Date Issue Date

Drawn by JOHANNA SONOKPON

Checked by S.A.

A7

Scale 1 : 50

3/27/2025 9:56:17 PM