

# ST-LAURENT CATHOLIC CHURCH

805 Sainte Croix Ave, Saint-Laurent, Quebec H4L 3X6

Sheet List	
Sheet Name	Sheet Number

FLOOR PLAN	A101
SECTION & ELEVATION	A102
COVER PAGE	A100

No.	DESCRIPTION	DATE
-----	-------------	------

ST-LAURENT CHURCH

VANIER COLLEGE-DEPARTMENT OF ARCHITECTURAL TECHNOLOGY

BUILDING SURVEY

COVER PAGE

Course & Section number 221-640-VA-001


Date 28-10-2025

Drawn by NILAM A. & JOHANNA S.

Teacher R.B.


A100

Scale

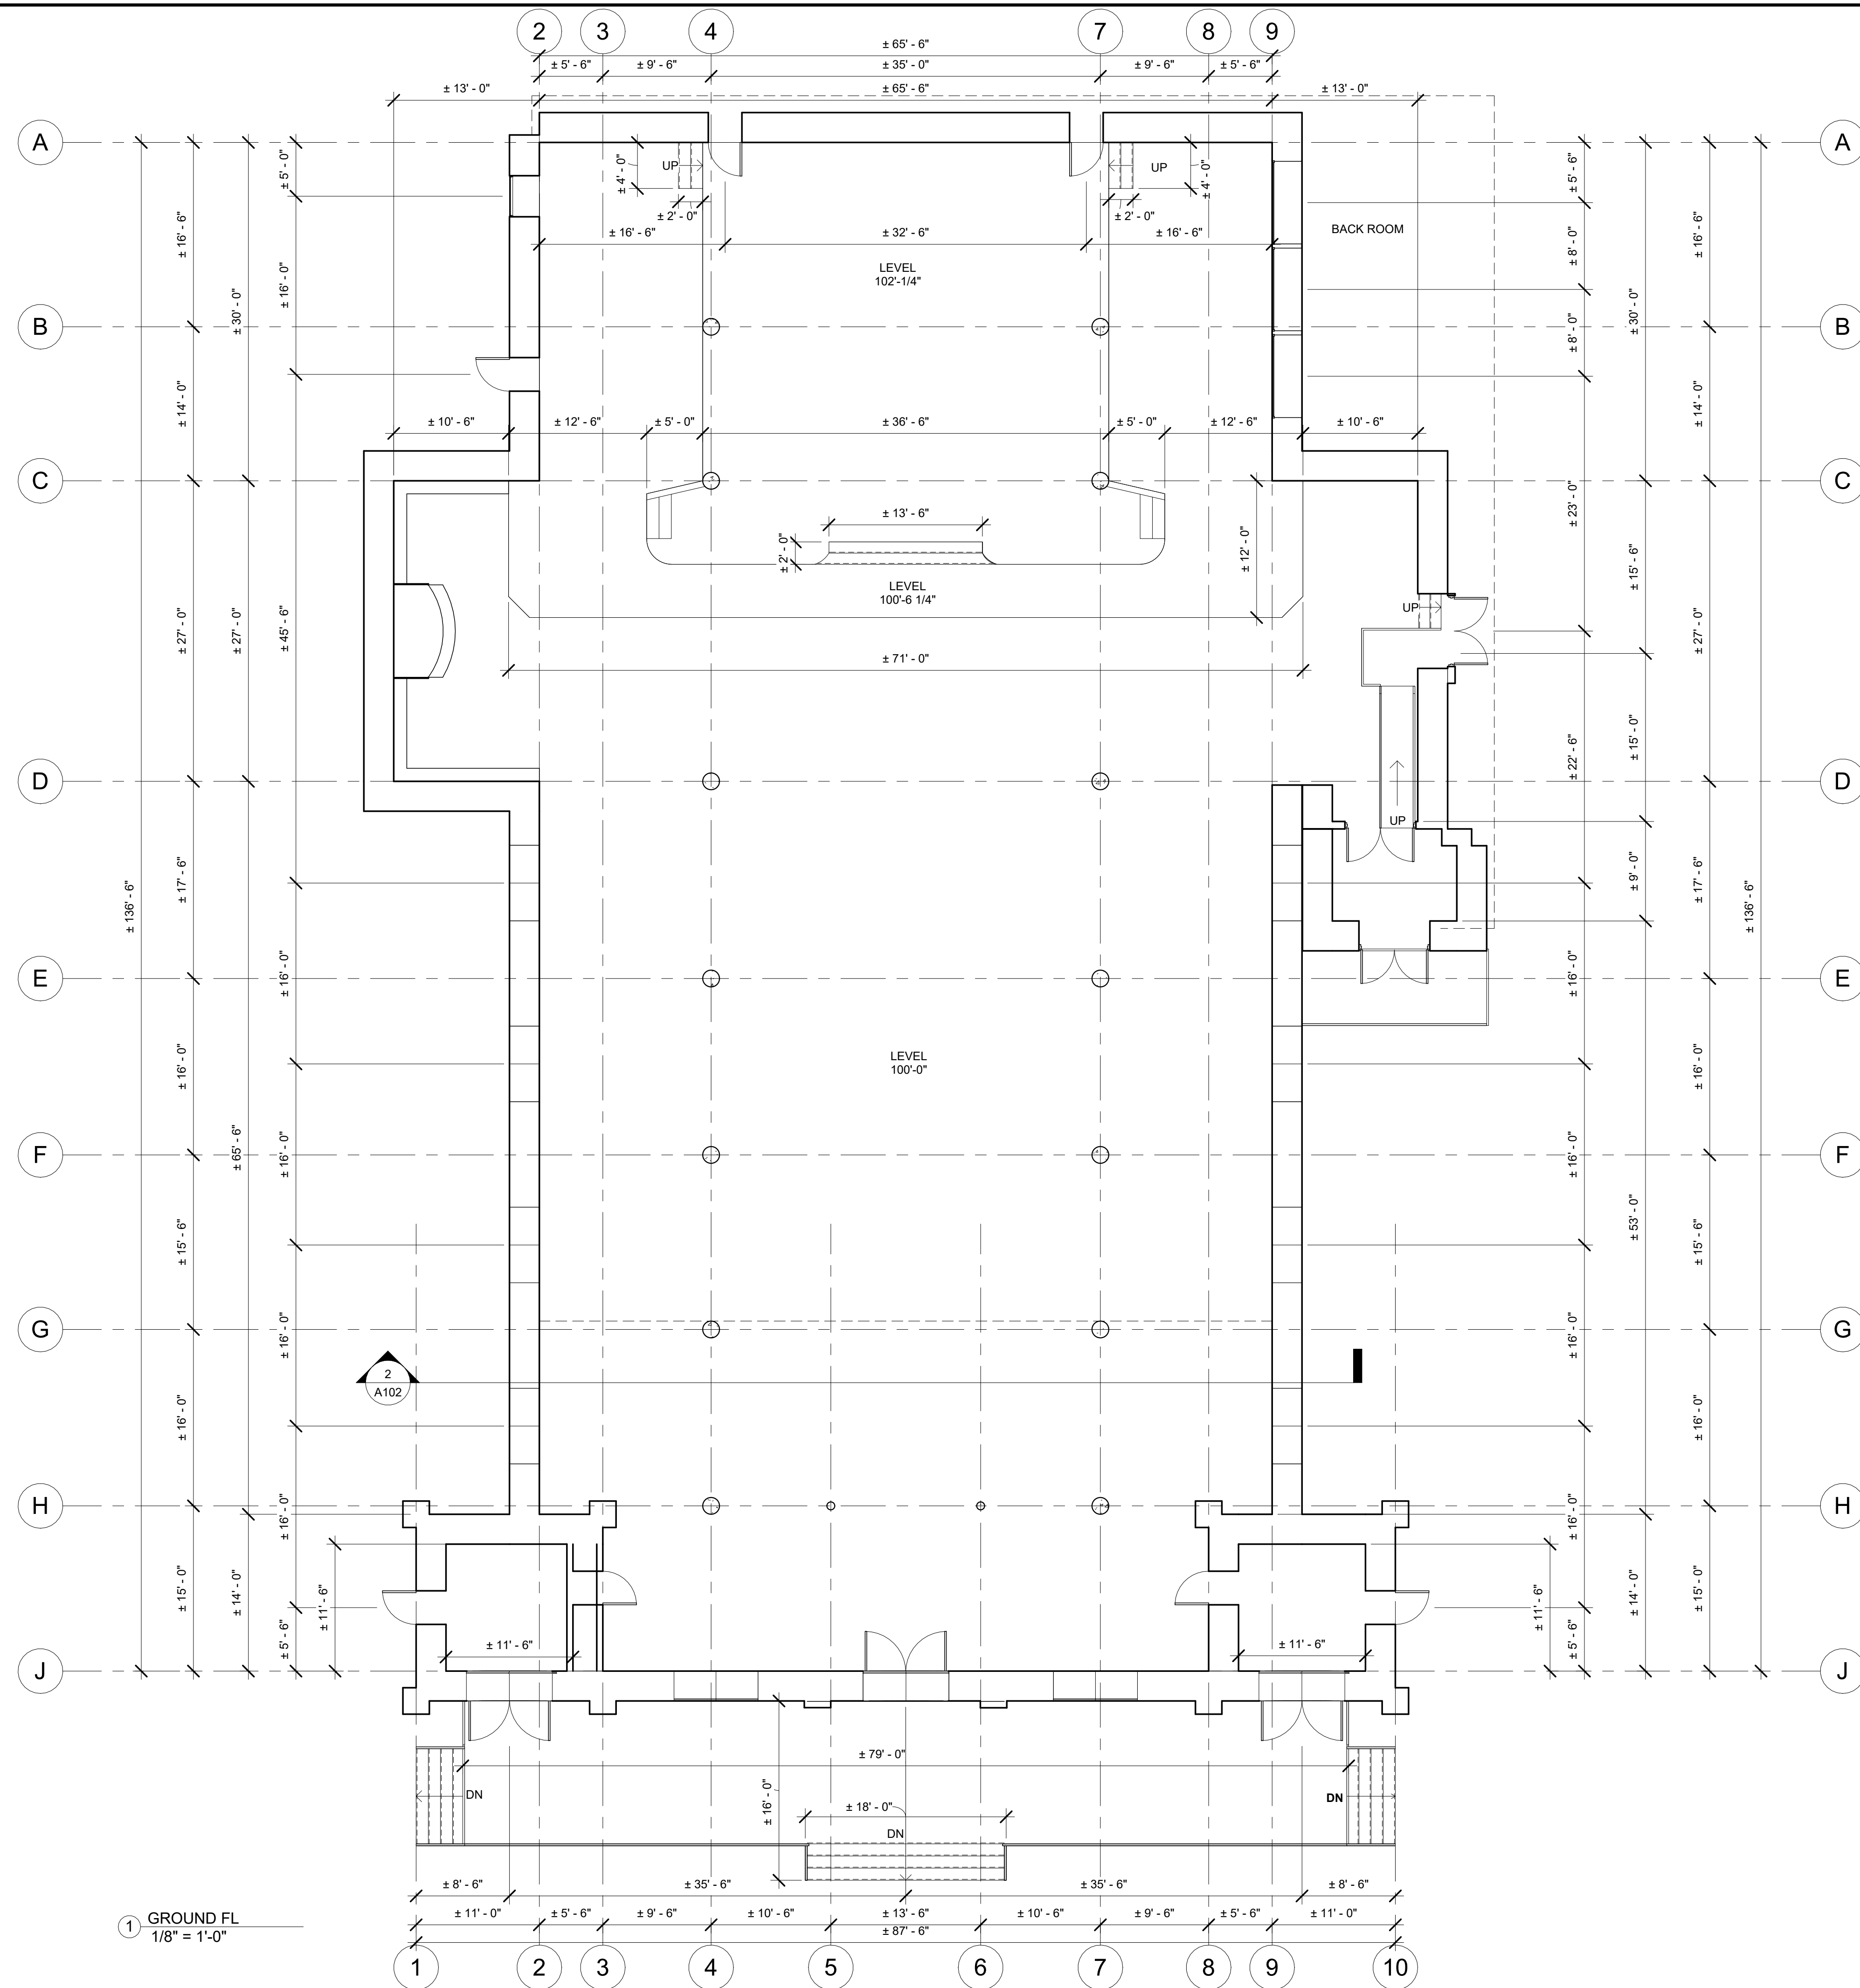


① GROUND FL  
1/8" = 1'-0"

No.	DESCRIPTION	DATE
<b>ST-LAURENT CHURCH</b>		
VANIER COLLEGE-DEPARTMENT OF ARCHITECTURAL TECHNOLOGY		
<b>BUILDING SURVEY</b>		
<b>FLOOR PLAN</b>		
Course & Section number	221-640-VA-001	
Date	28-10-2025	
Drawn by	NILAM A. & JOHANNA S.	
Teacher	R.B.	
<b>A101</b>		
Scale	1/8" = 1'-0"	

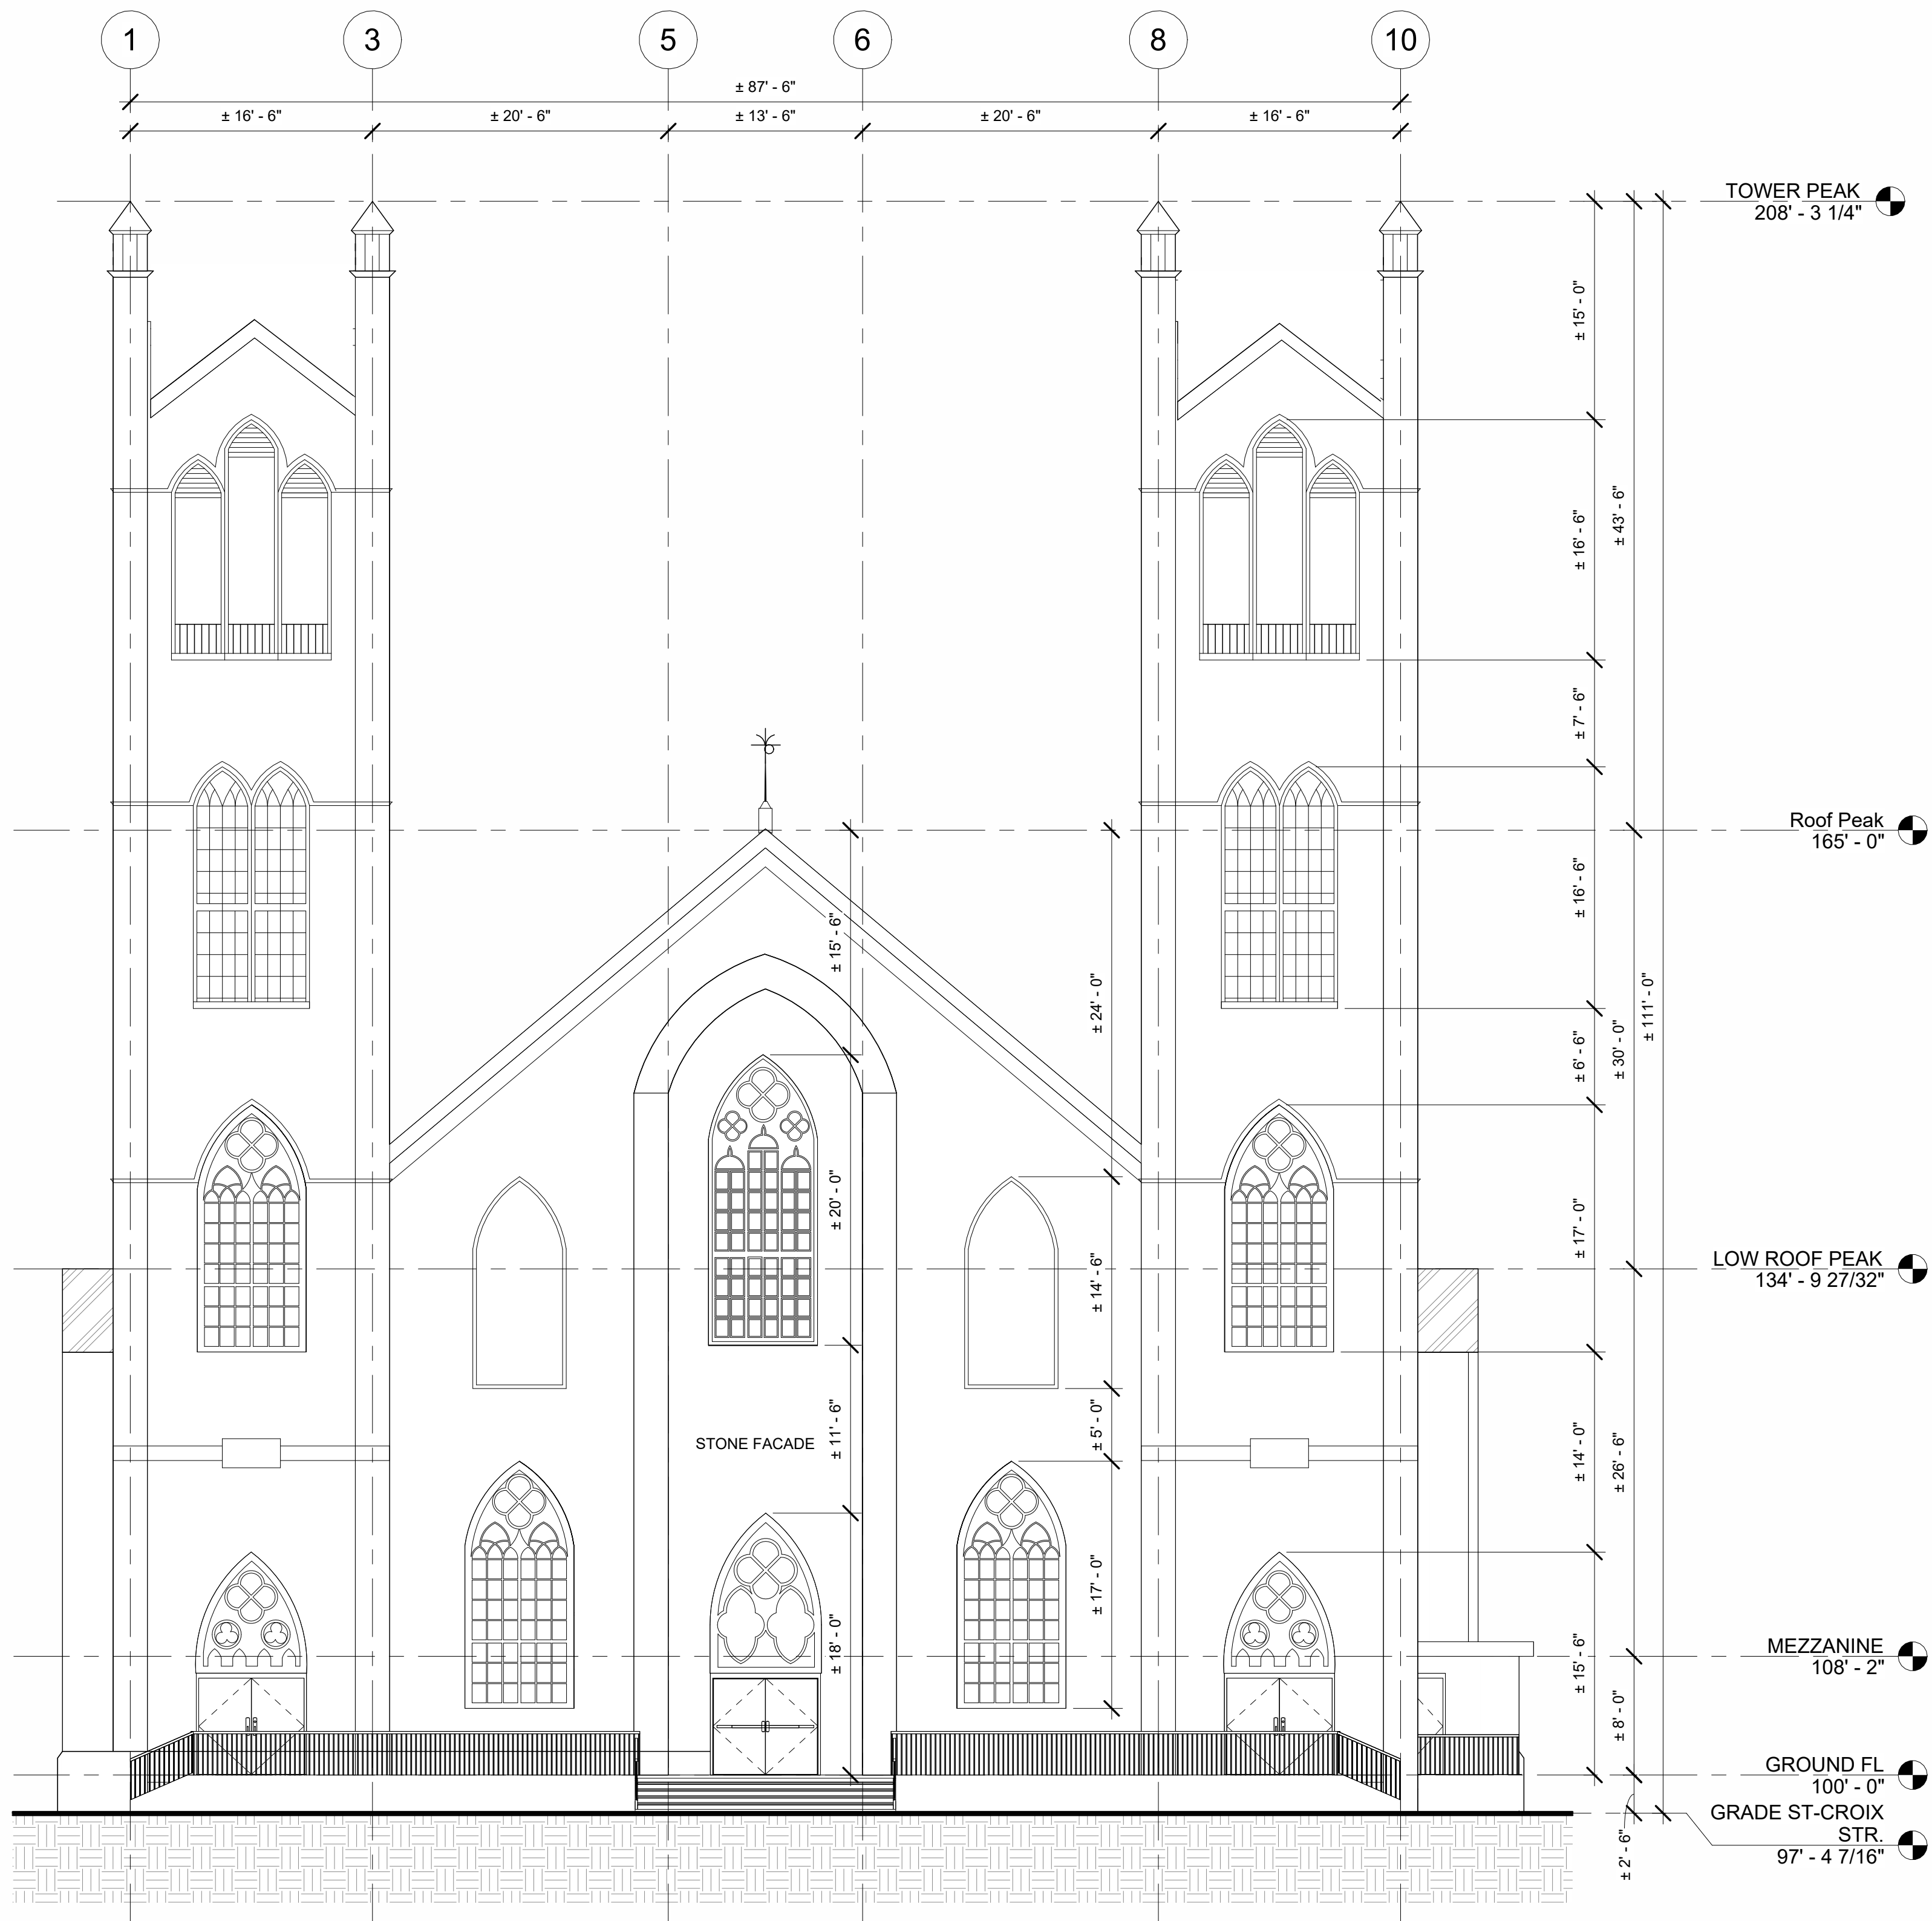

① SOUTH ELEVATION  
1/8" = 1'-0"

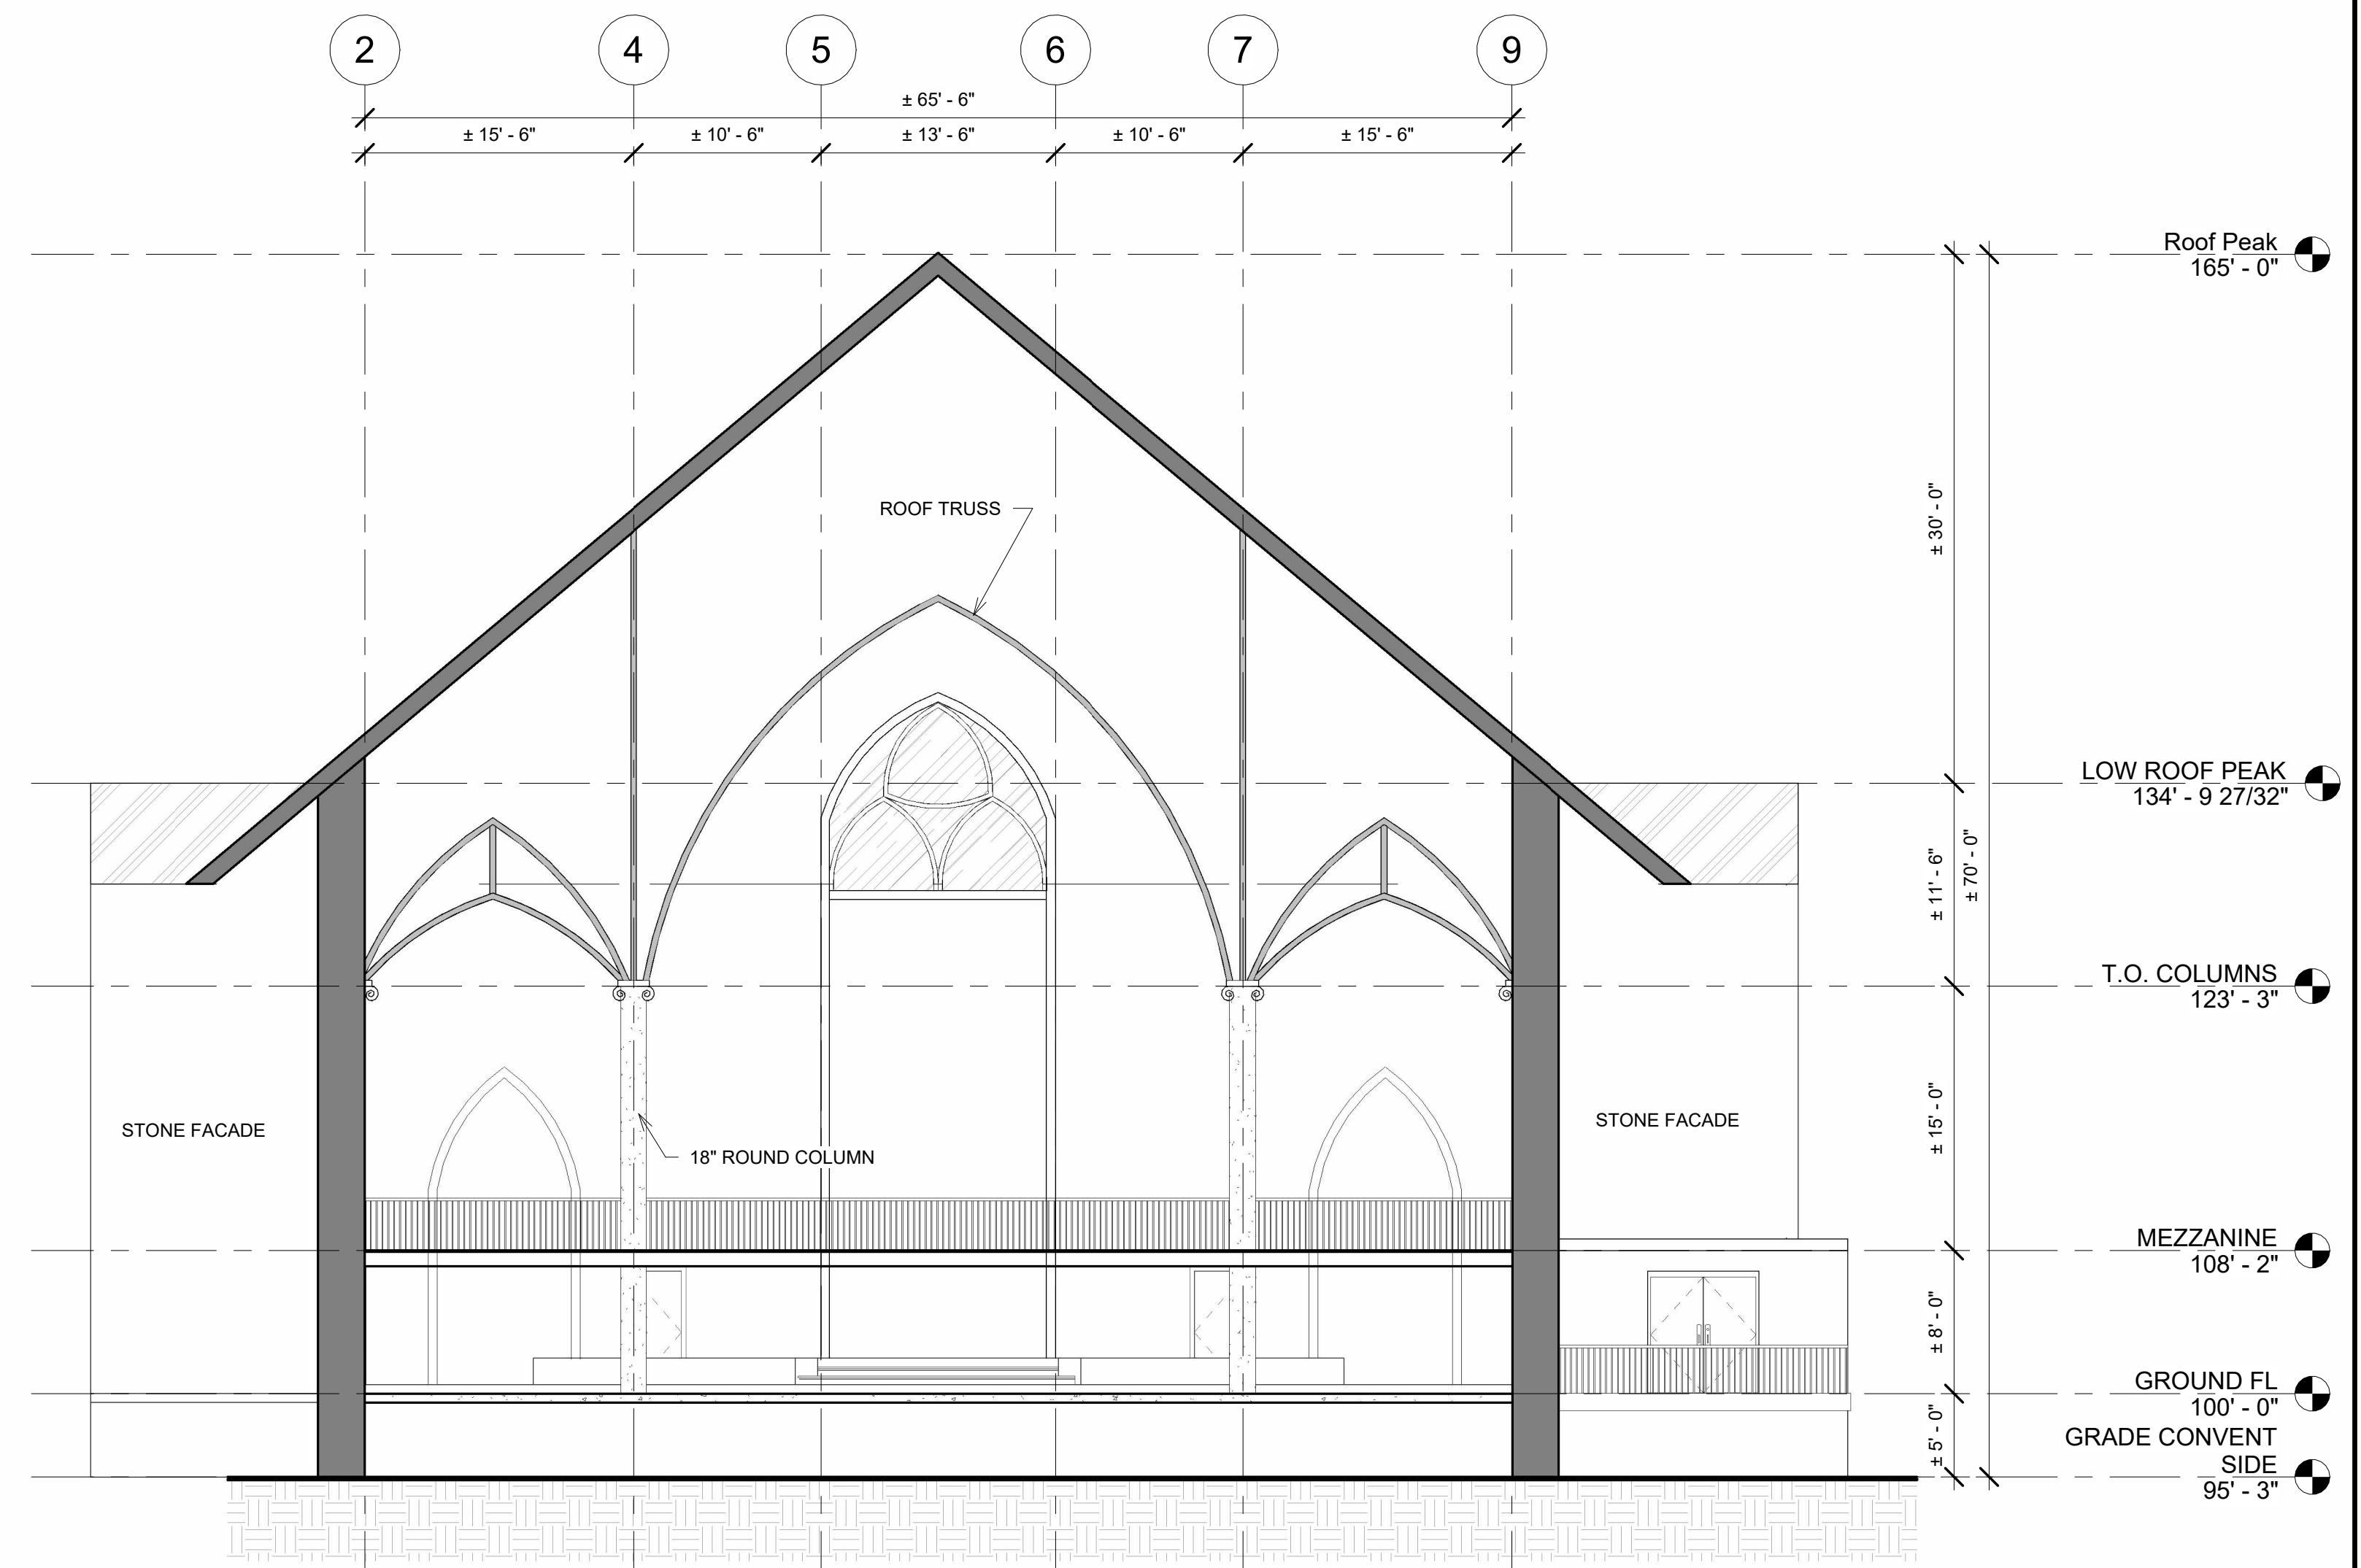

② FRONT SECTION  
1/8" = 1'-0"

No.	DESCRIPTION	DATE
<b>ST-LAURENT CHURCH</b>		
VANIER COLLEGE-DEPARTMENT OF ARCHITECTURAL TECHNOLOGY		
<b>BUILDING SURVEY</b>		
<b>SECTION &amp; ELEVATION</b>		
Course & Section number	221-640-VA-001	
Date	28-10-2025	
Drawn by	NILAM A. & JOHANNA S.	
Teacher	R.B.	
<b>A102</b>		
Scale	1/8" = 1'-0"	