


LEGEND

BUSHES	
TREES	
CONTOUR LINES	
PROPERTY AND SETBACK	
PAVERS	
GRASS	

SONOKPON STREET

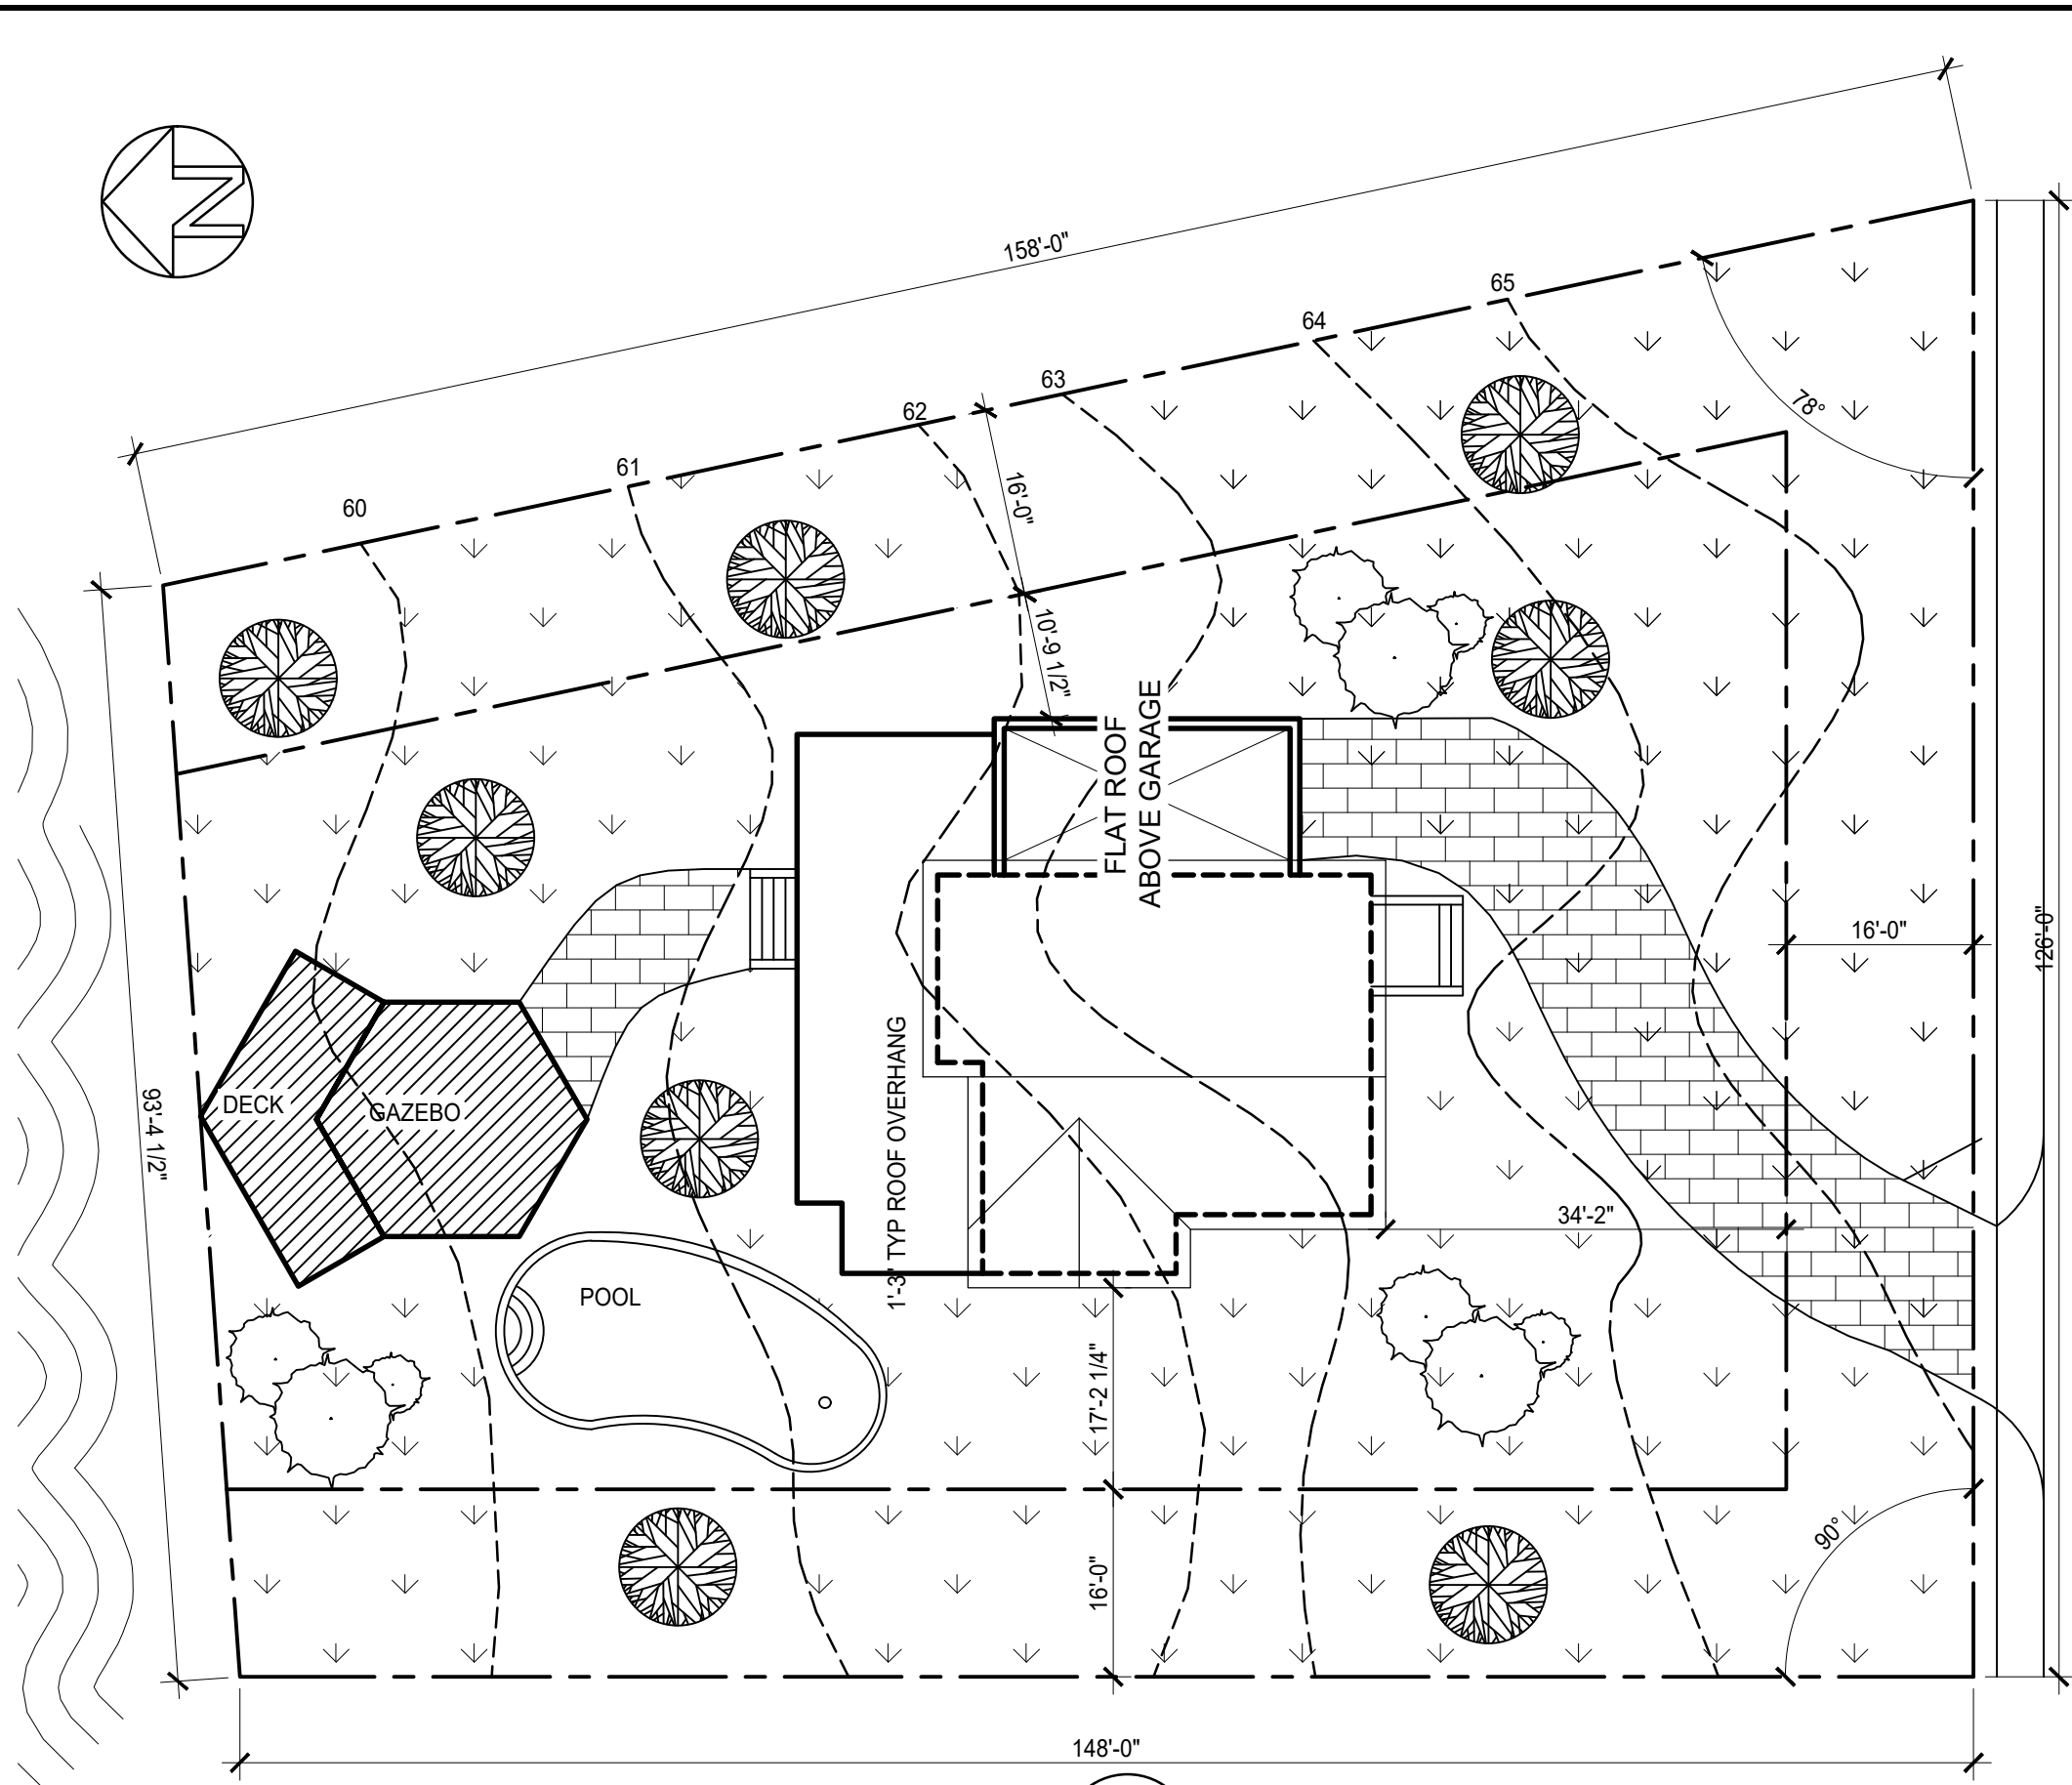


1 SITE PLAN  
A-100 1/16"=1'-0"

No.	Revision/Issue	Date

Architect's Name  
**VANIER COLLEGE  
SONOKPON JOHANNA**

Project and Drawing Name  
**VANIER HOUSE  
SITE PLAN**

Project 002	Sheet A-100
Date 4/15/2024	A-100
Scale 1/16"=1'-0"	
Checked by EWA ZIEBA	

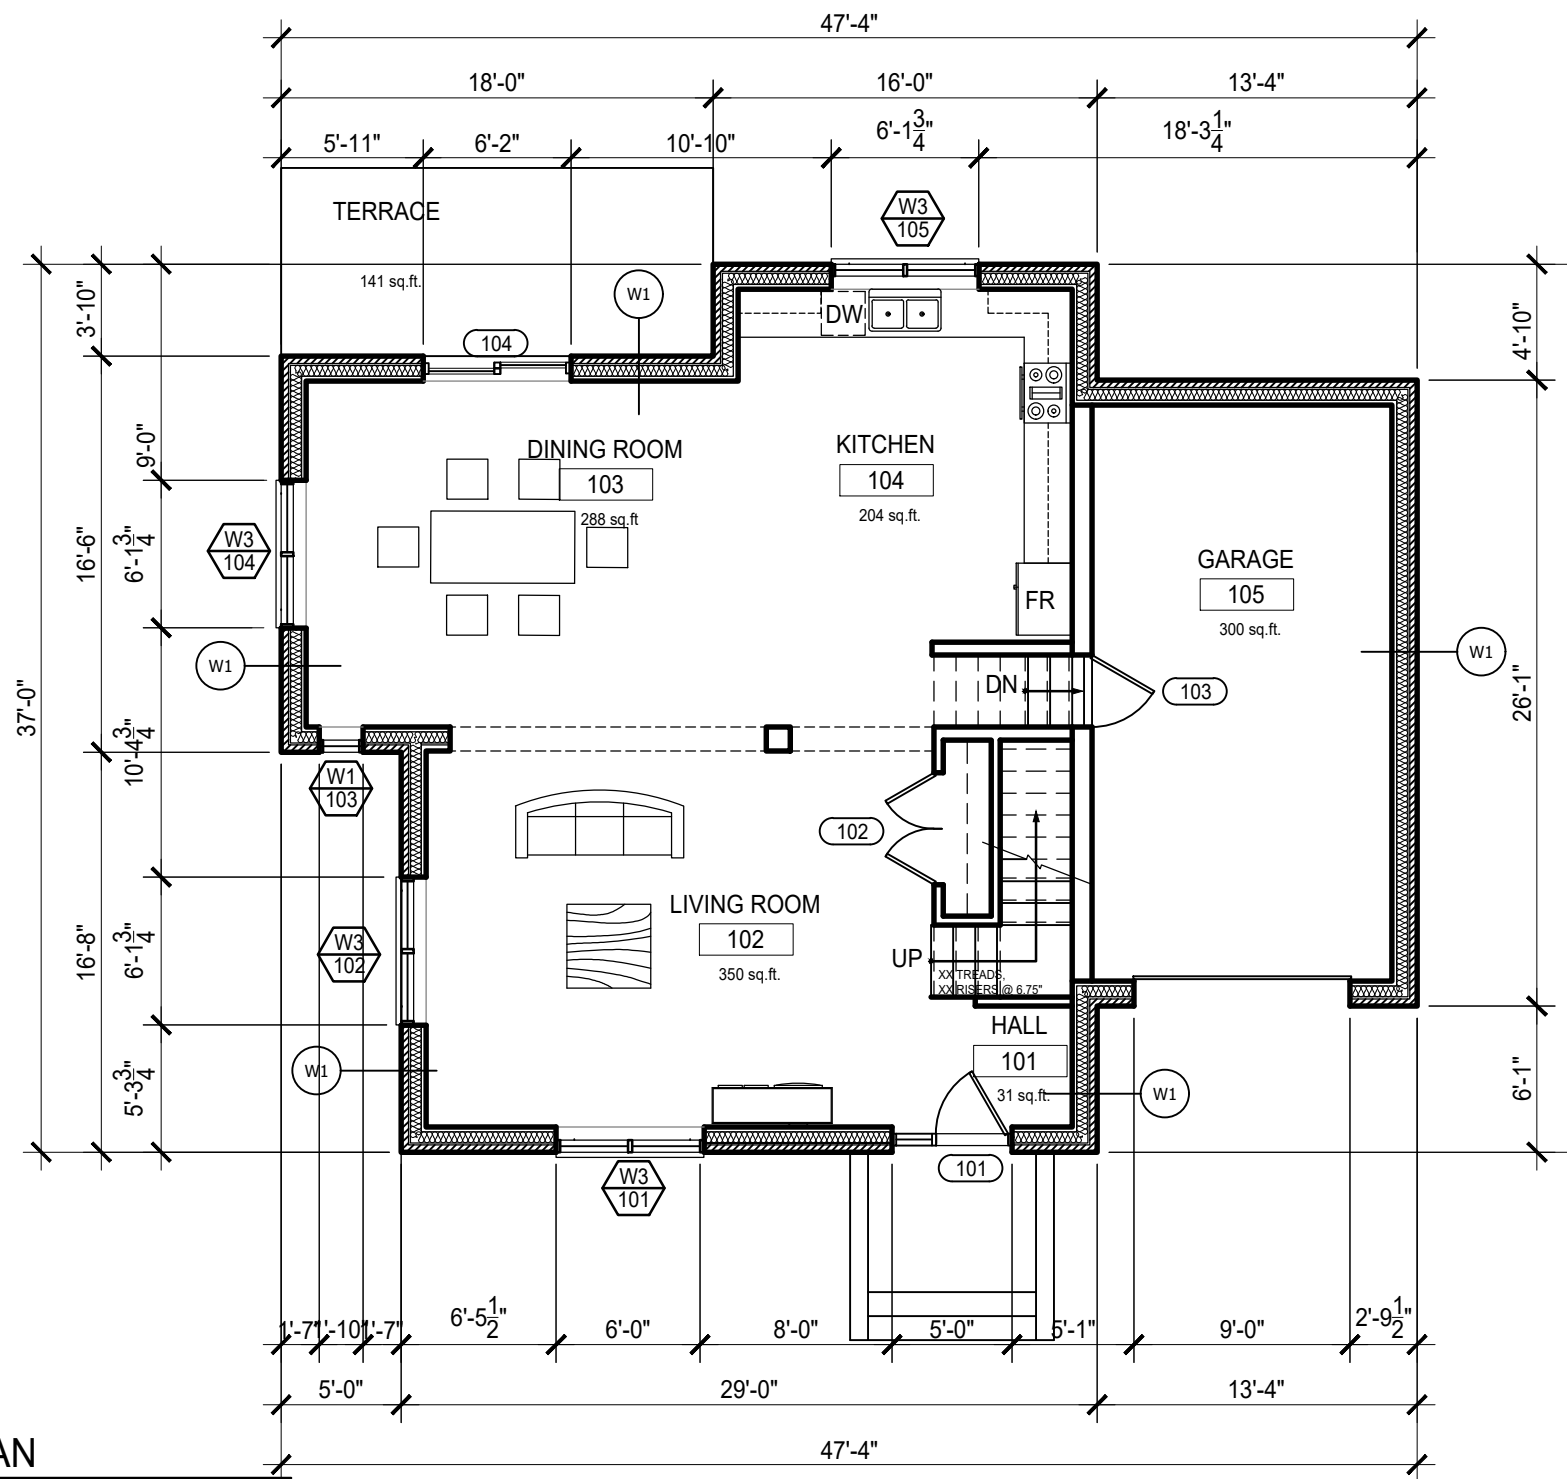

**W1**

3 5/8" BRICK VENEER  
 1" AIR SPACE  
 1 1/8" INSULATED SHEATHING  
 2"x 6" WOOD STUDS @16"o.c.  
 THERMAL INSULATION  
 VAPOUR BARRIER  
 1"x4" HORIZONTAL FURRINGS @  
 24"o.c.  
 1/2" GYPSUM BOARD  
**P1**

1/2" GYPSUM BOARD  
 2"x 6" WOOD STUDS @16"o.c.  
 1/2" GYPSUM BOARD

**P2**

1/2" GYPSUM BOARD  
 2"x 6" WOOD STUDS @16"o.c.  
 ACOUSTIC INSULATION  
 1/2" GYPSUM BOARD

**P3**

1/2" GYPSUM BOARD  
 2"x 4" WOOD STUDS @16"o.c.  
 1/2" GYPSUM BOARD

**P4**

1/2" GYPSUM BOARD  
 2"x 4" WOOD STUDS @16"o.c.  
 ACOUSTIC INSULATION  
 1/2" GYPSUM BOARD


**1** FIRST FLOOR PLAN  
 A-101 1/8"=1'-0"

No.	Revision/Issue	Date

Architect's Name  
**VANIER COLLEGE  
 SONOKPON JOHANNA**

Project and Drawing Name  
**VANIER HOUSE  
 FIRST FLOOR PLAN**

Project 002	Sheet A-101
Date 3/4/2024	A-101
Scale 1/8"=1'-0"	
Checked by EWA ZIEBA	

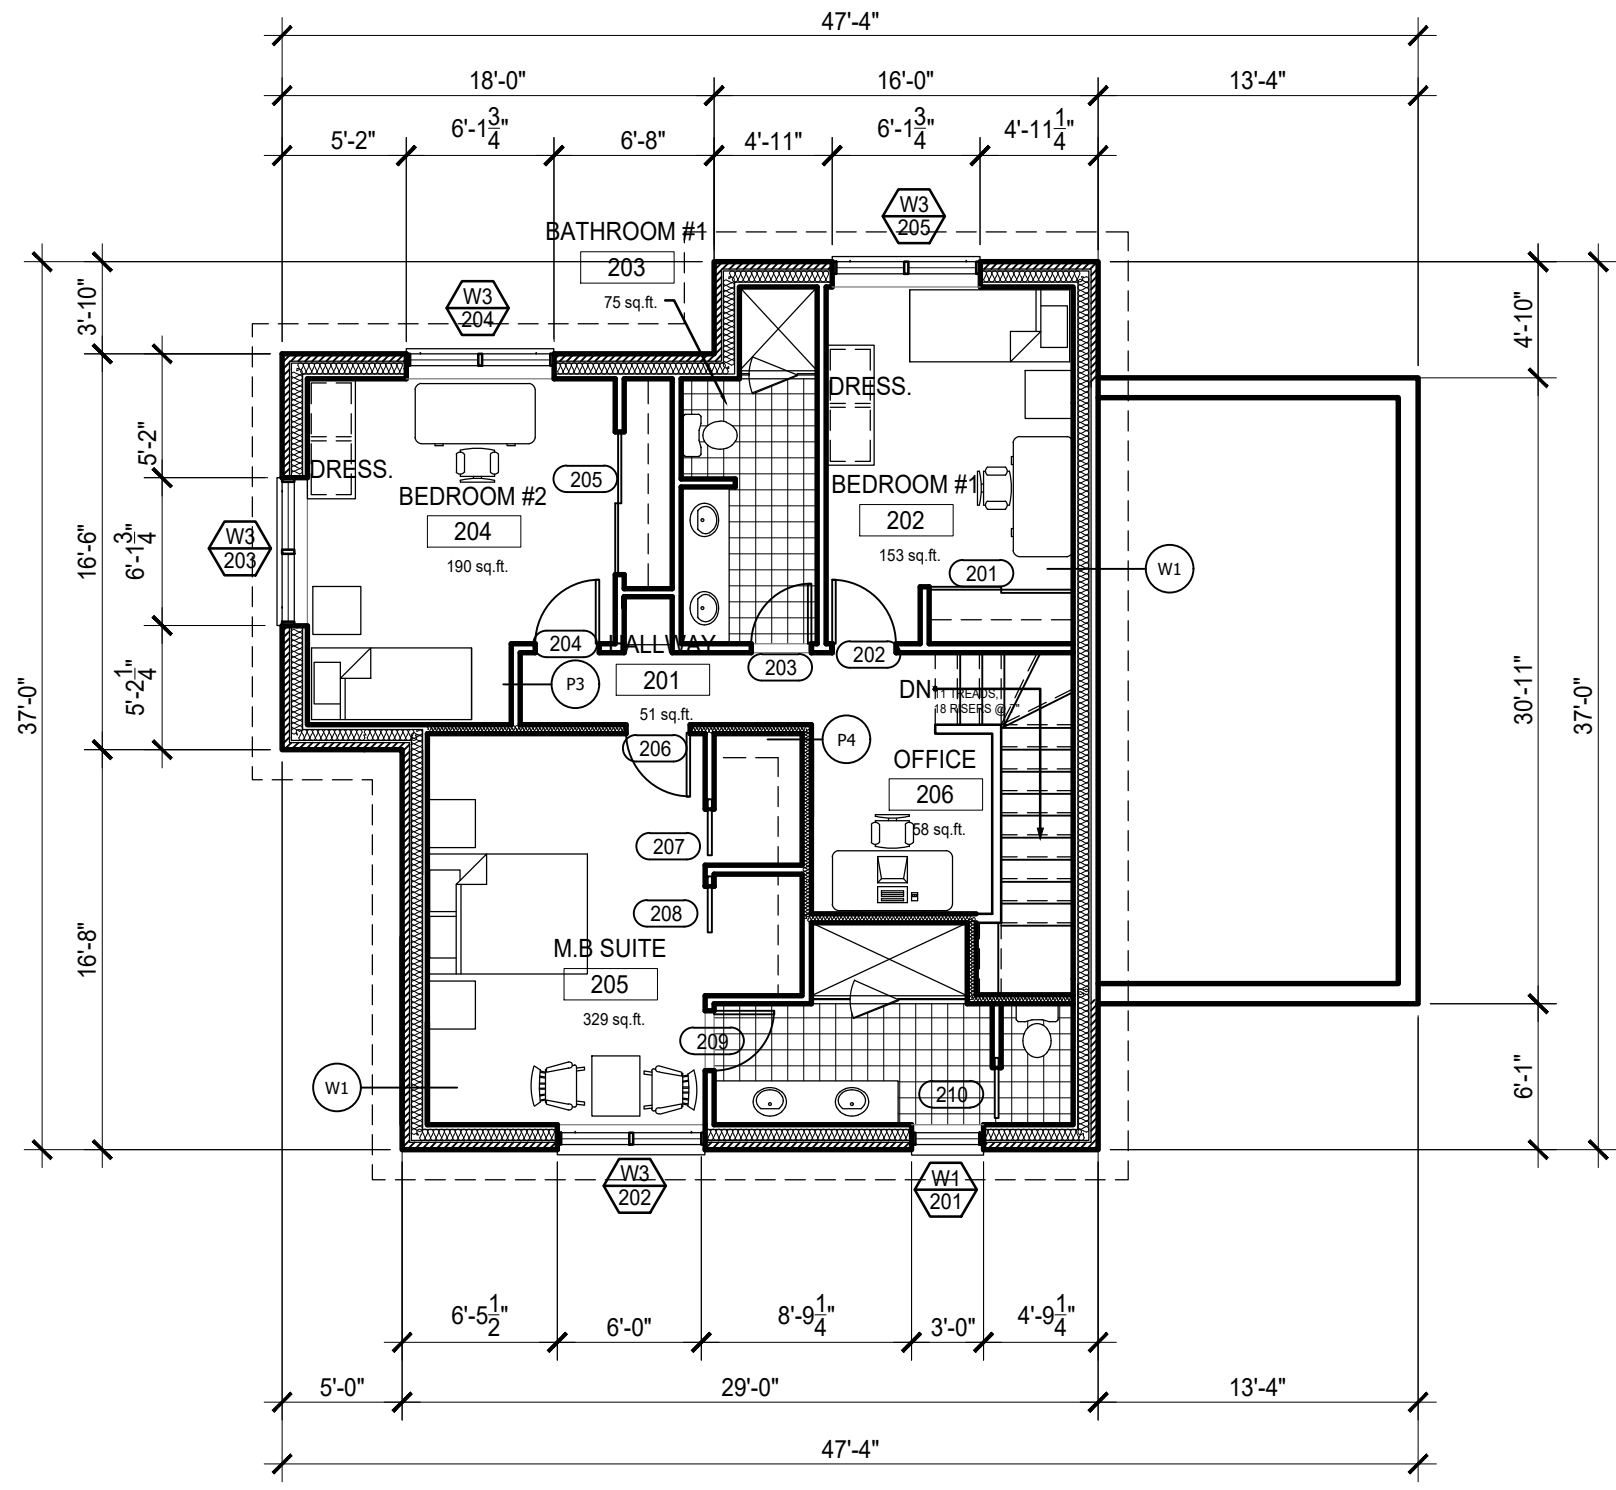

1

**2ND FLOOR PLAN**  
 A-102 1/8"=1'-0"


General Notes

No.	Revision/Issue	Date

Architect's Name  
**VANIER COLLEGE  
 SONOKPON JOHANNA**

Project and Drawing Name  
**VANIER HOUSE  
 2ND FLOOR PLAN**

<small>Project</small> 002	<small>Sheet</small>
<small>Date</small> 3/18/2024	<b>A-102</b>
<small>Scale</small> 1/8"=1'-0"	
<small>Checked by</small> EWA ZIEBA	

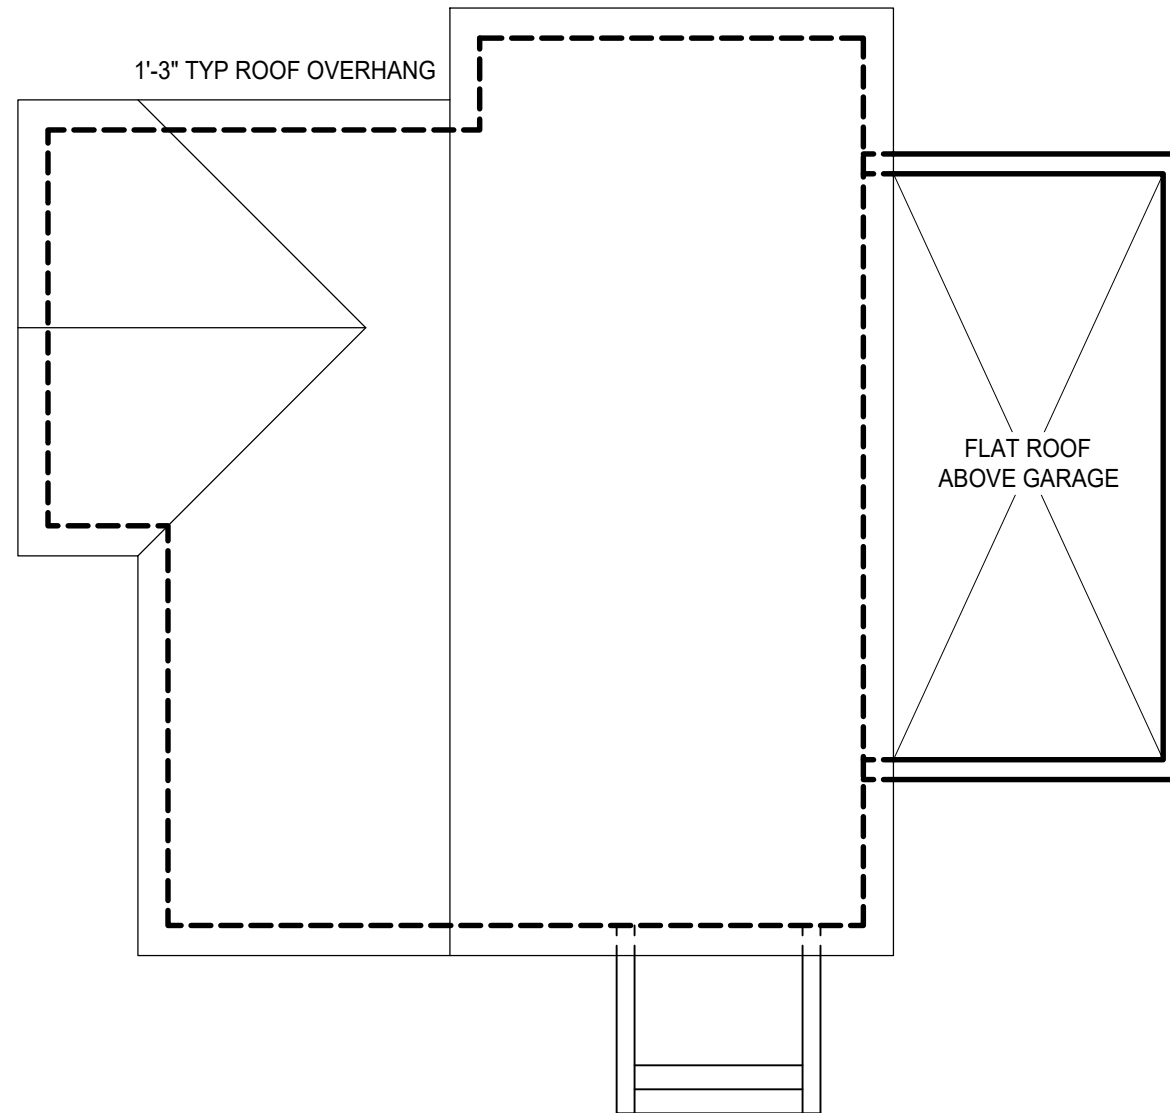

1 ROOF PLAN  
A-103 1/8"=1'-0"


General Notes

No.	Revision/Issue	Date

Architect's Name  
**VANIER COLLEGE  
SONOKPON JOHANNA**

Project and Drawing Name  
**VANIER HOUSE  
ROOF PLAN**

Project 002	Sheet <b>A-103</b>
Date 4/15/2024	
Scale 1/8"=1'-0"	
Checked by EWA ZIEBA	

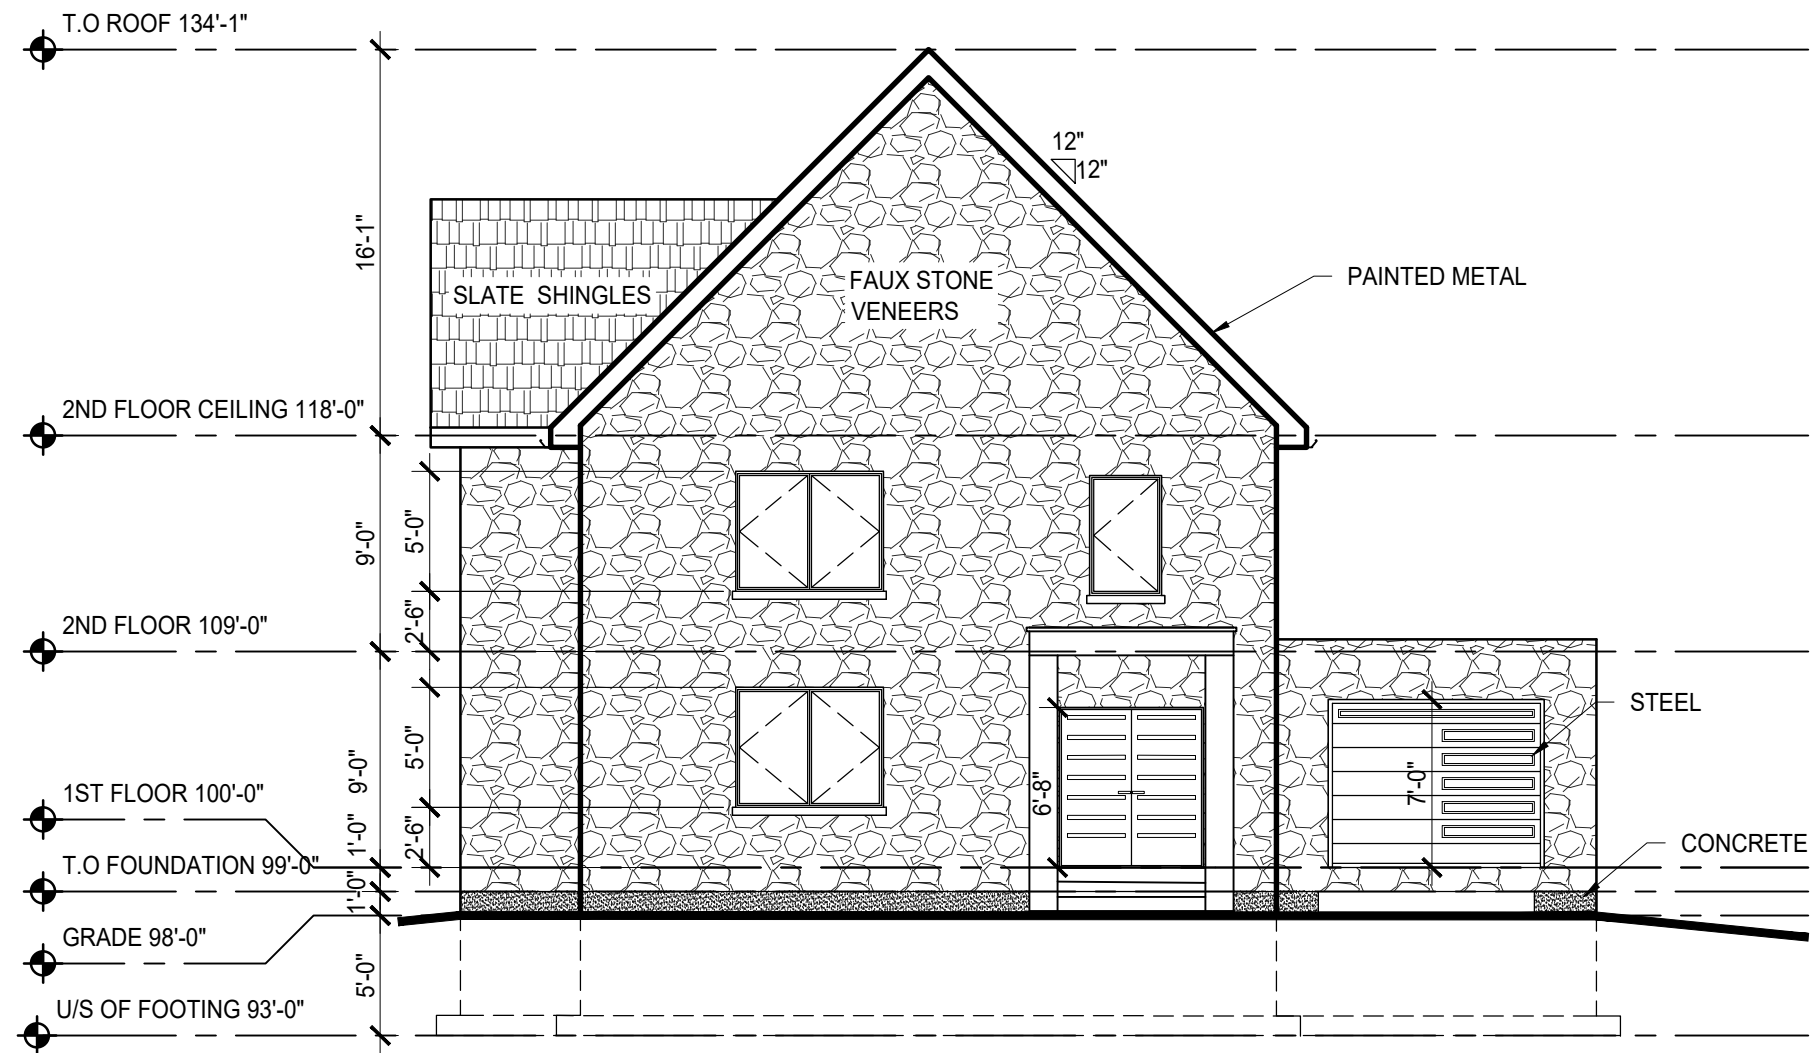

1 ELEVATION  
A-104 1/8"=1'-0"


General Notes

No.	Revision/Issue	Date

Architect's Name  
**VANIER COLLEGE  
SONOKPON JOHANNA**

Project and Drawing Name  
**VANIER HOUSE  
ELEVATION**

Project 002	Sheet <b>A-104</b>
Date 4/22/2024	
Scale 1/8"=1'-0"	
Checked by EWA ZIEBA	

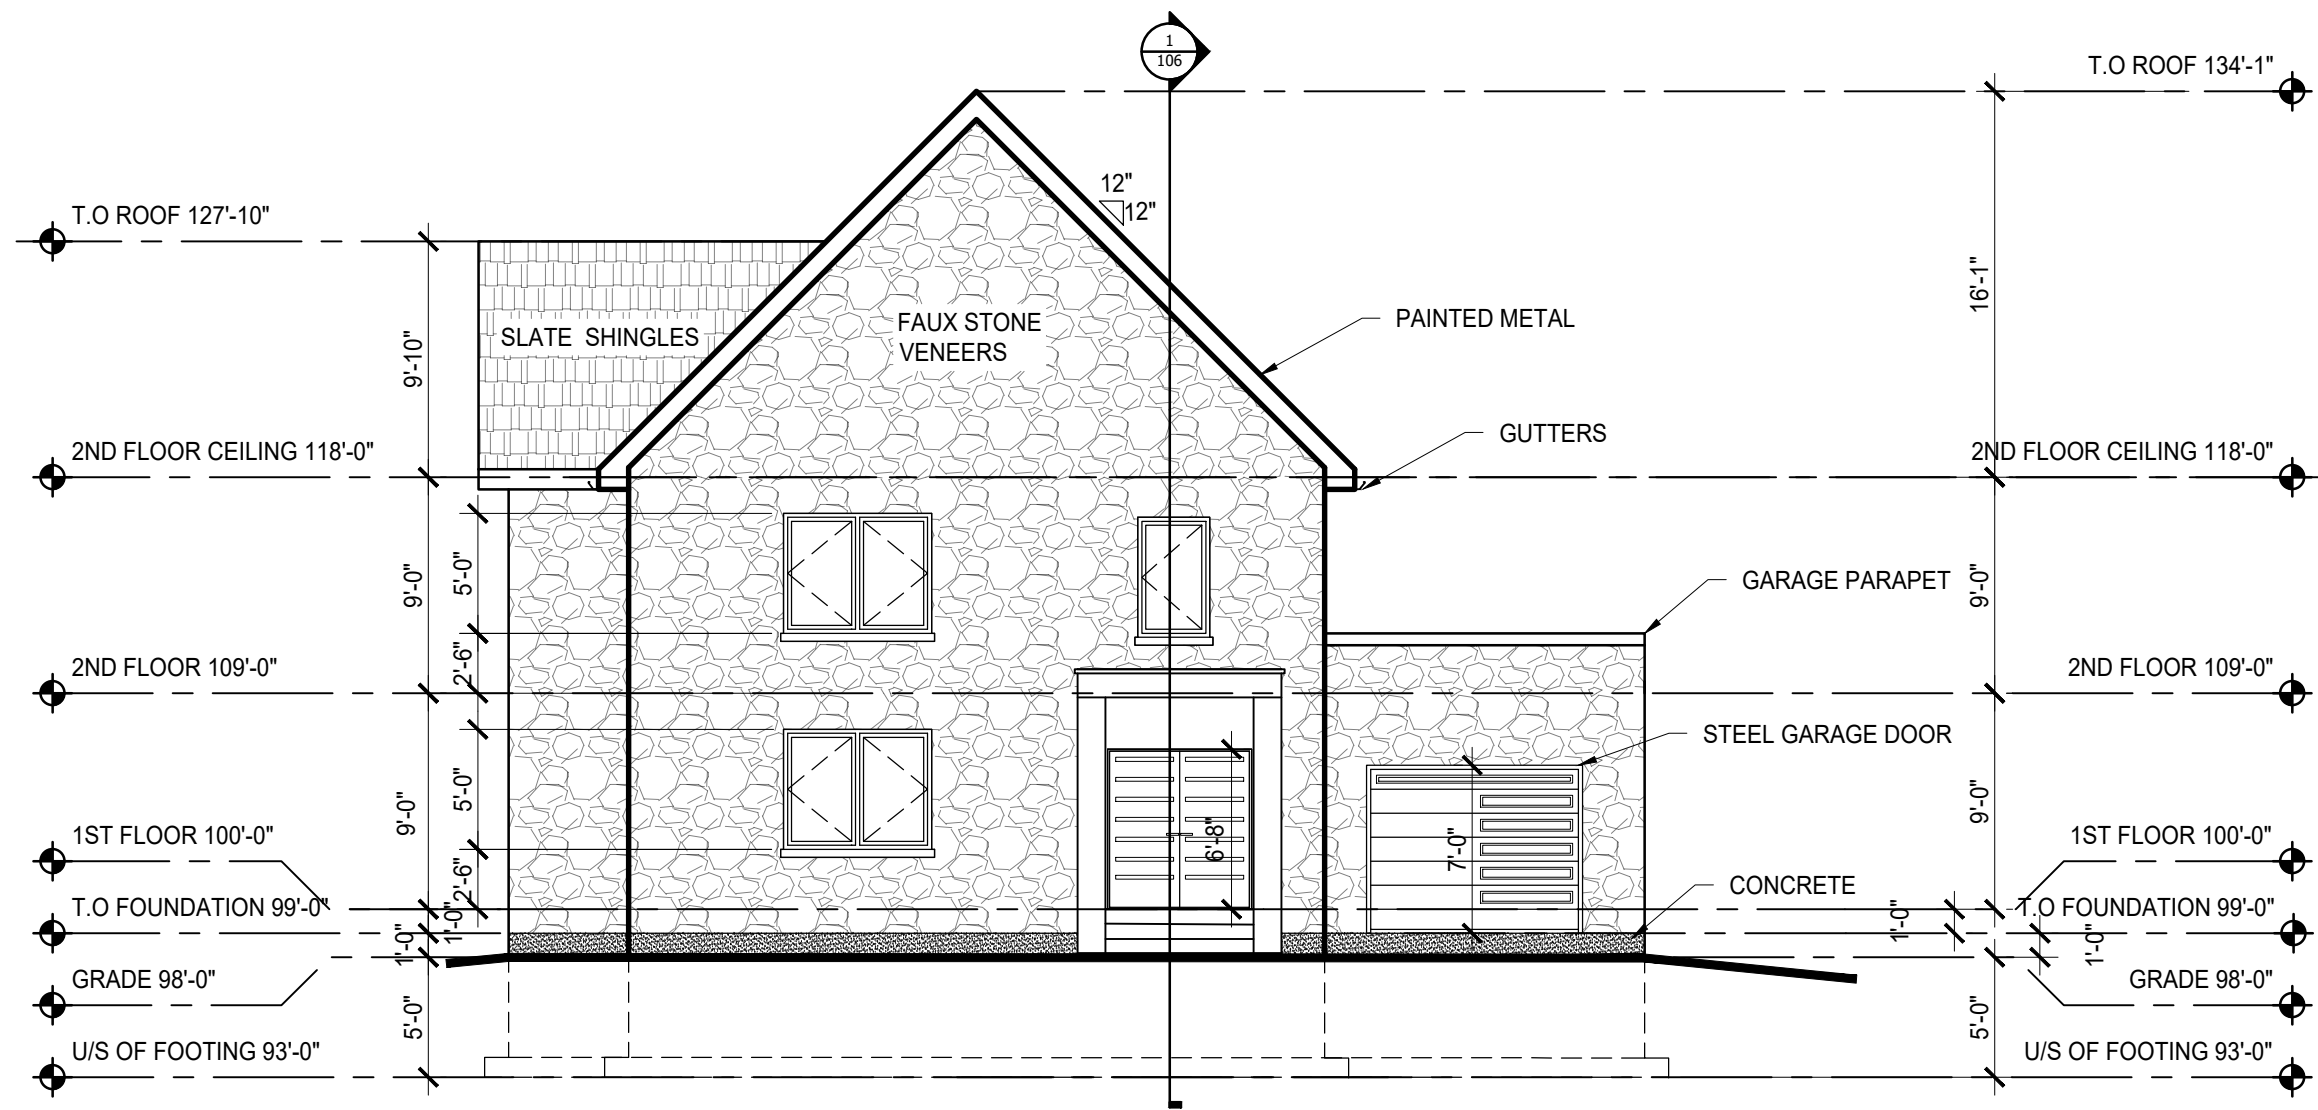


1 ELEVATION  
 A-105 1/8"=1'-0"

No.	Revision/Issue	Date

Architect's Name  
**VANIER COLLEGE  
 SONOKPON JOHANNA**

Project and Drawing Name  
**VANIER HOUSE  
 ELEVATION**

Project 002	Sheet <b>A-105</b>
Date 4/22/2024	
Scale 1/8"=1'-0"	
Checked by EWA ZIEBA	

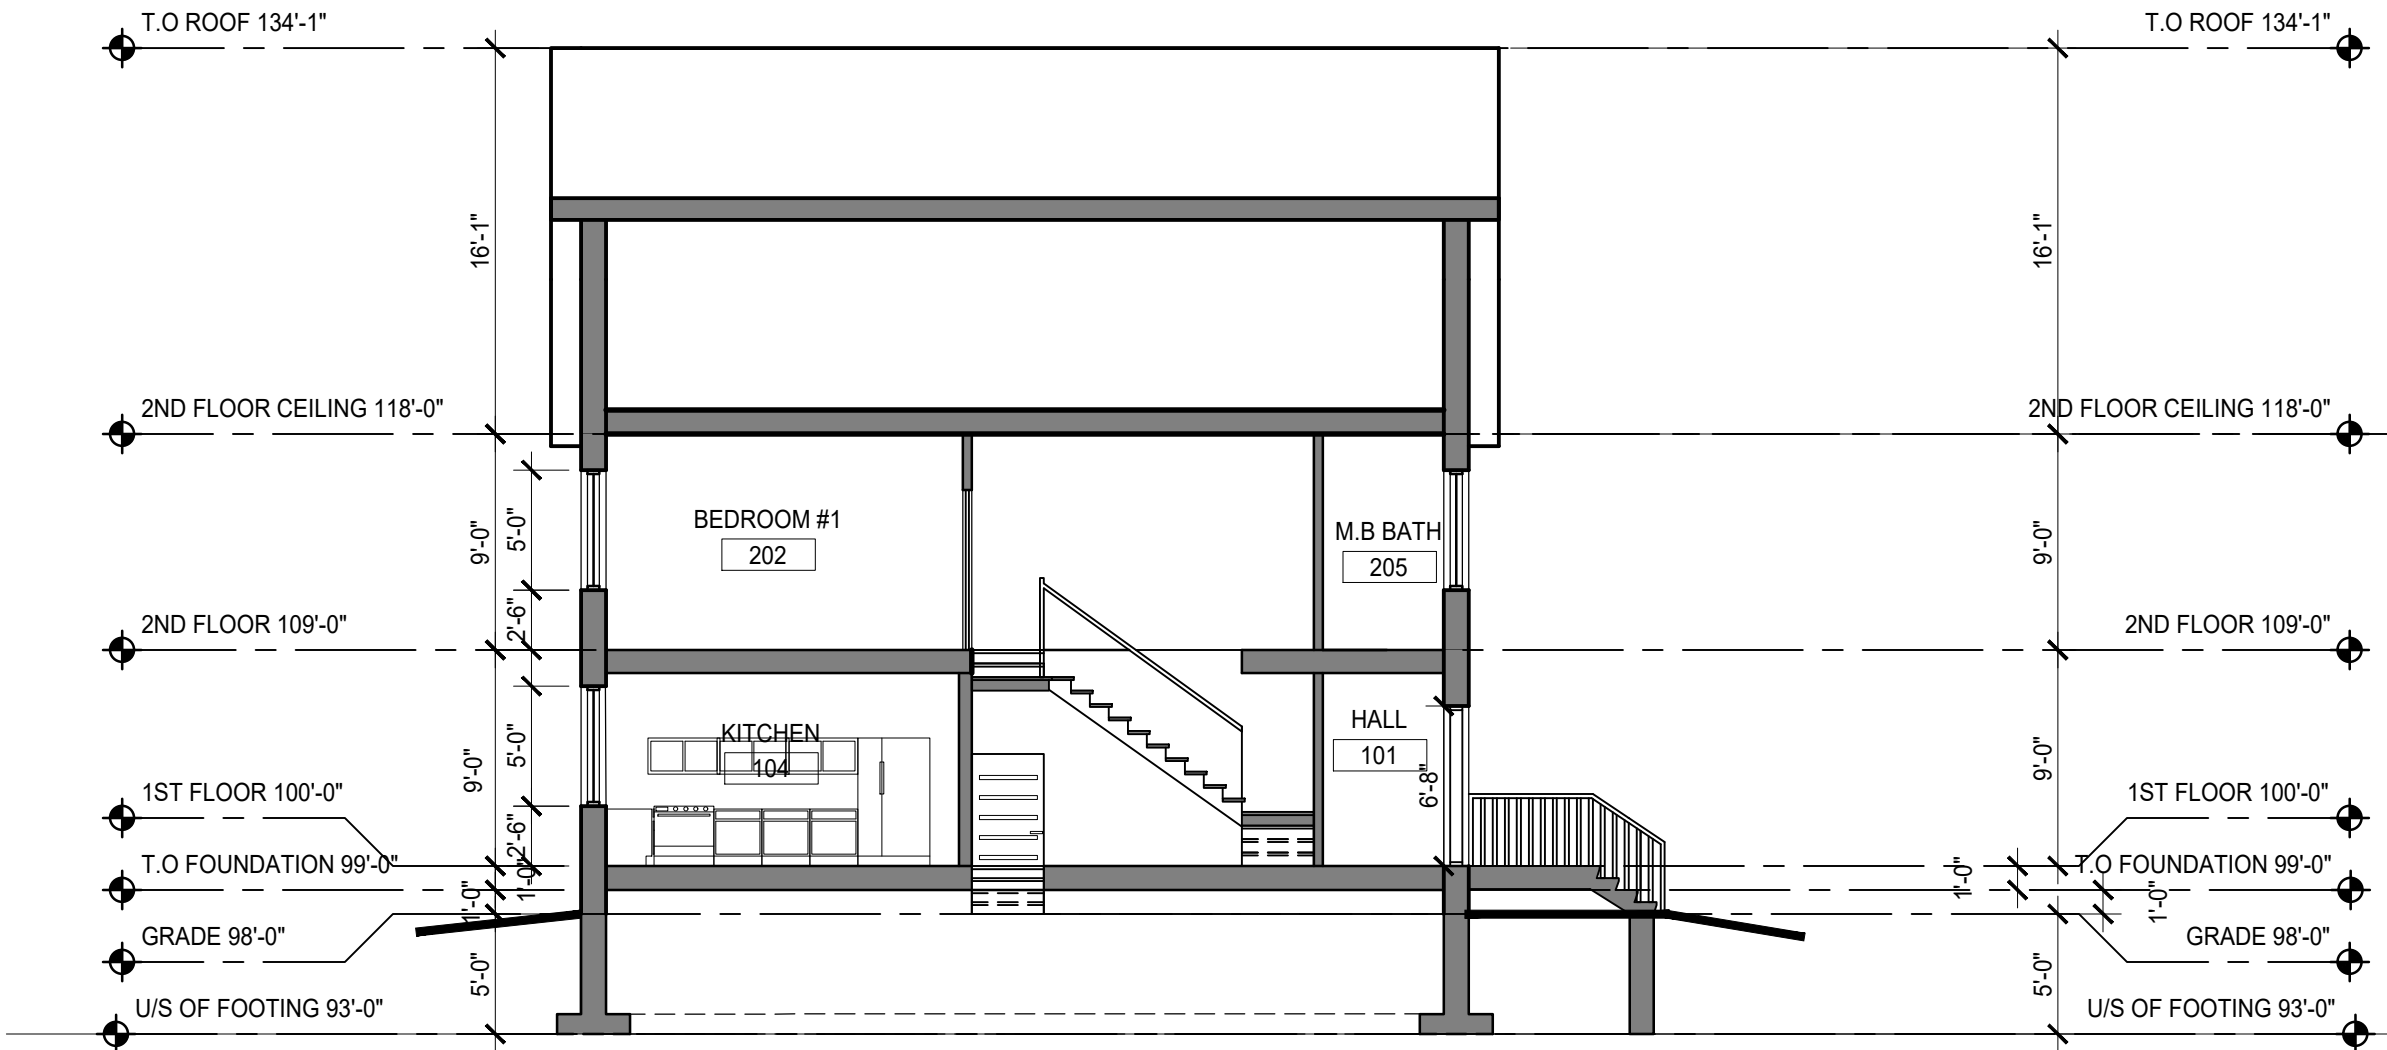

1 BUILDING SECTION  
 A-106 1/8"=1'-0"

General Notes

No.	Revision/Issue	Date

Architect's Name  
**VANIER COLLEGE  
 SONOKPON JOHANNA**

Project and Drawing Name  
**VANIER HOUSE  
 BUILDING SECTION**

Project 002	Sheet <b>A-106</b>
Date 4/22/2024	
Scale 1/8"=1'-0"	
Checked by EWA ZIEBA	