


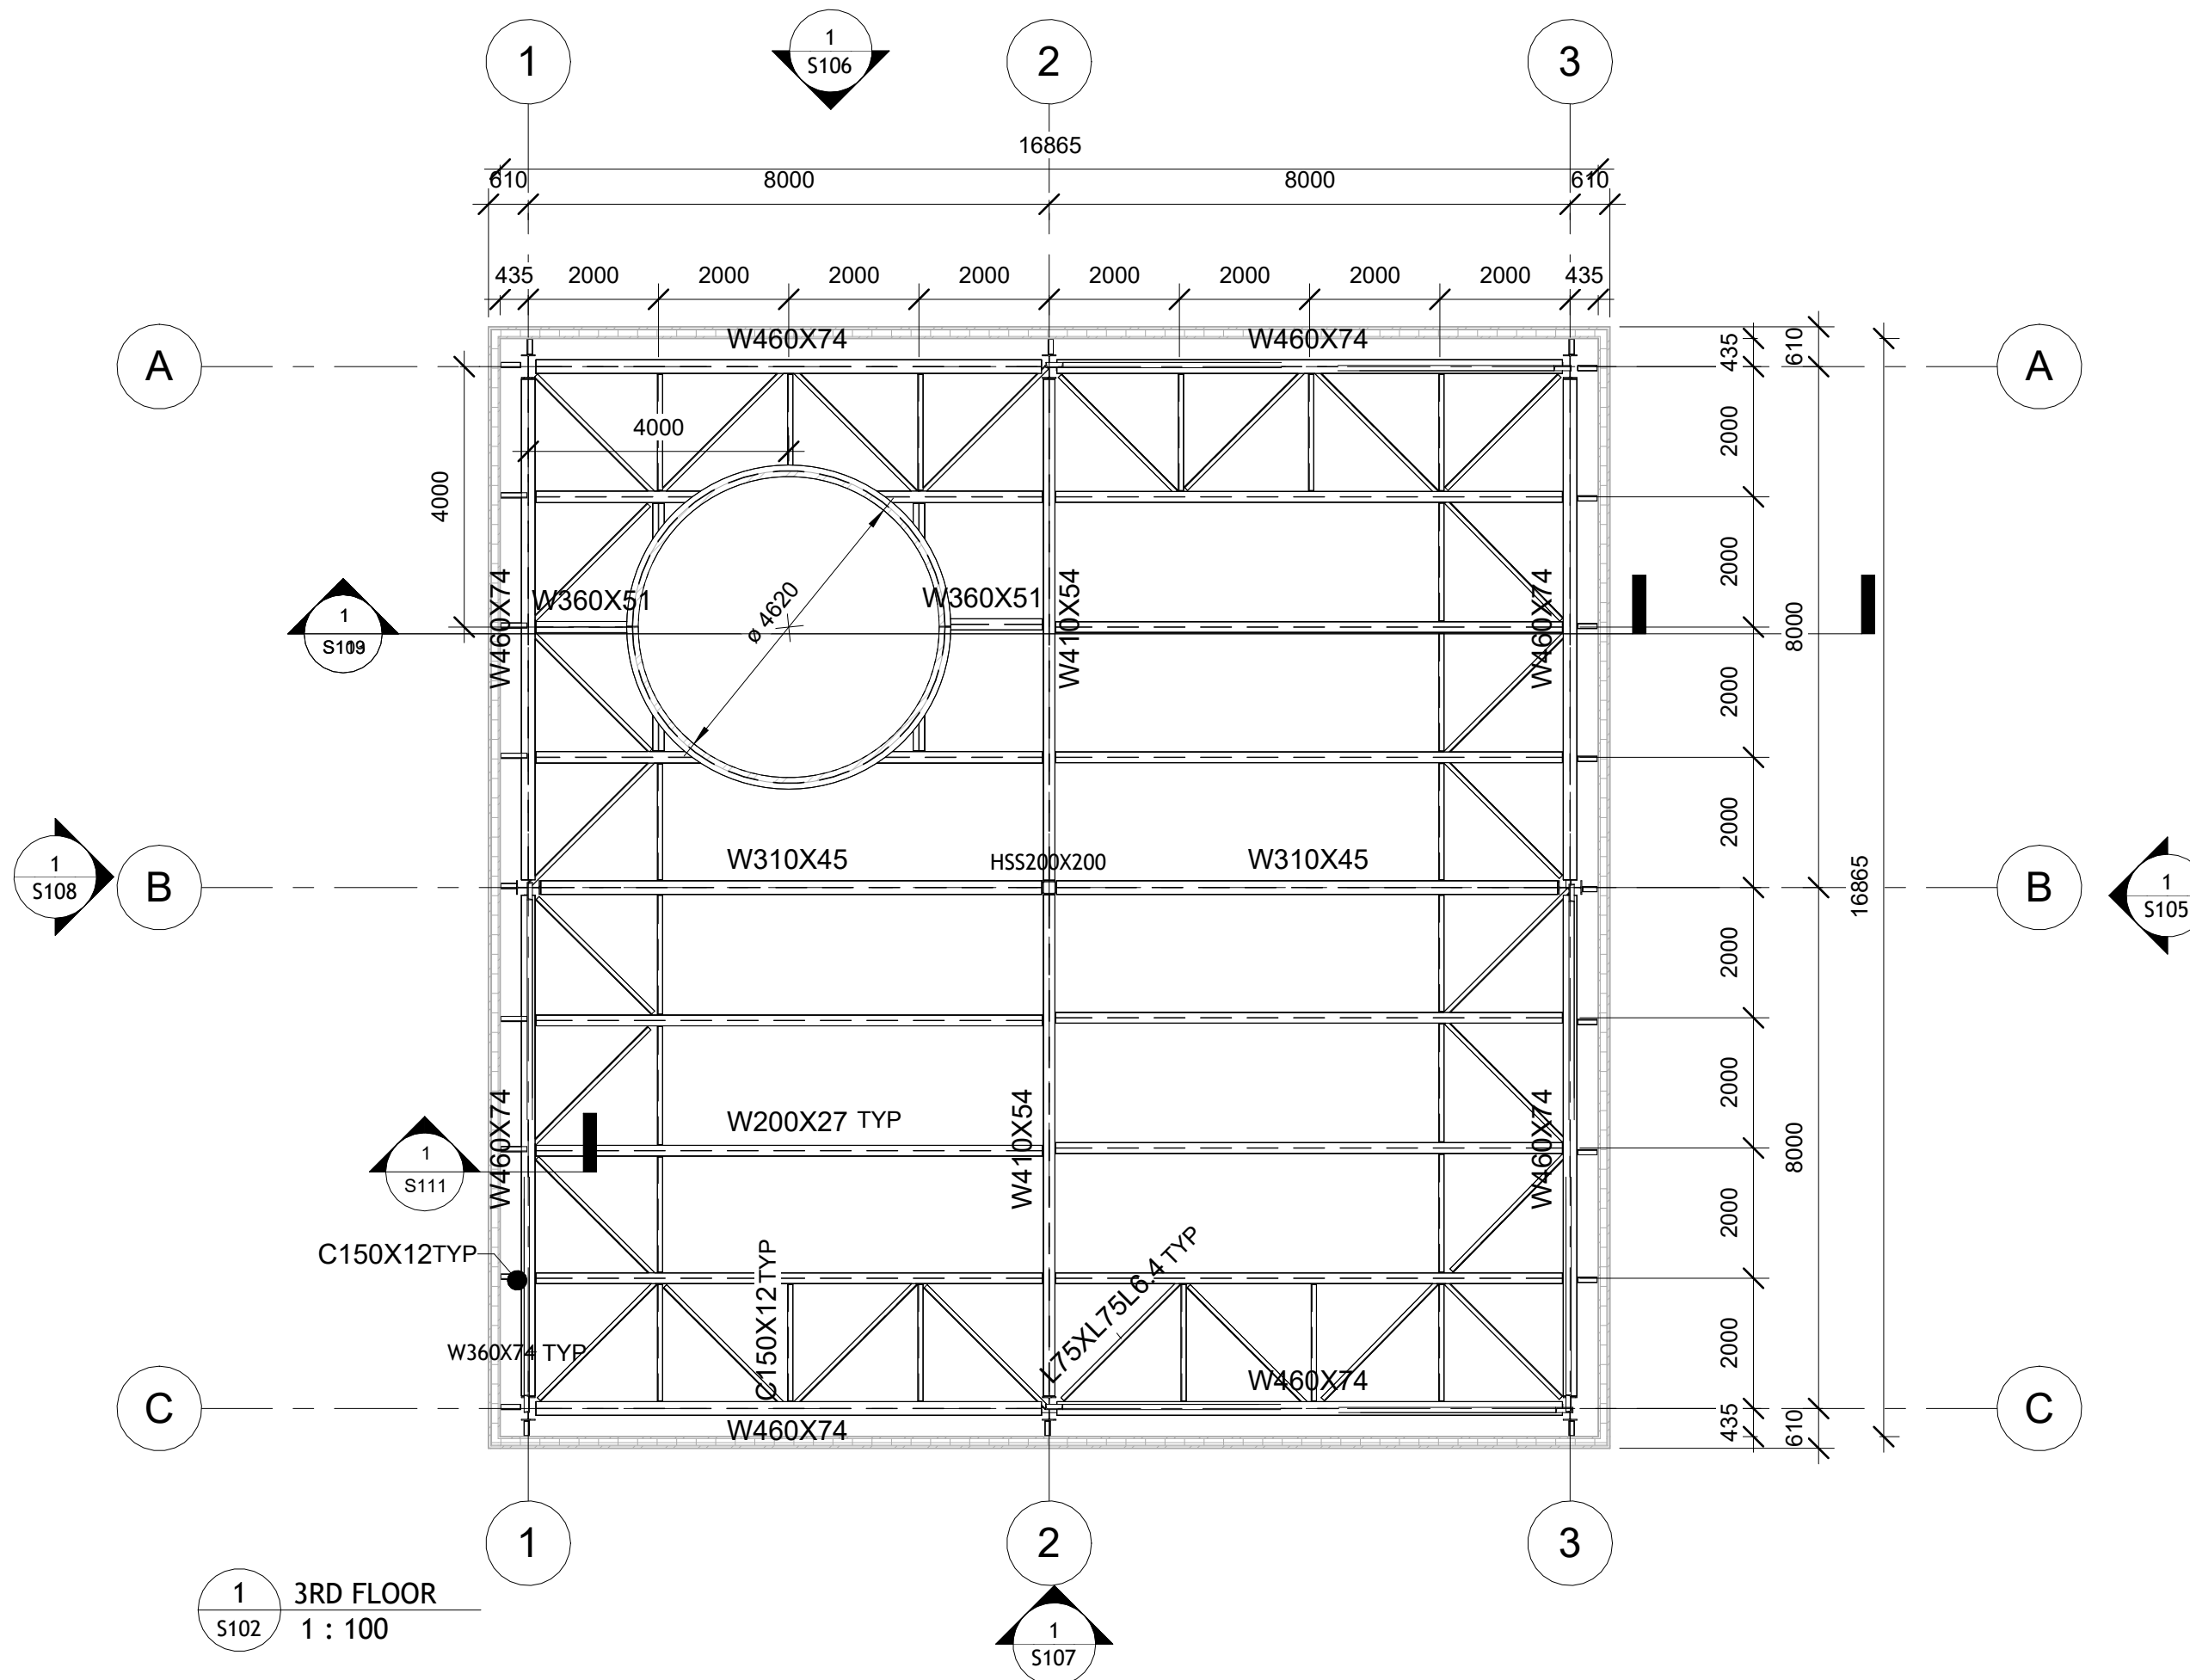

GENERAL NOTES


DRAWN BY

PROJECT NAME

SHEET NAME


PROJECT NUMBER

S102

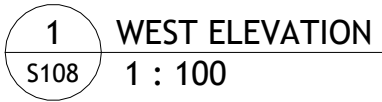


PROJECT NUMBER	S108
0001	
TEACHER	
H.KHALILI	
DATE	
11/12/2025	
SCALE	
1 : 100	

S108

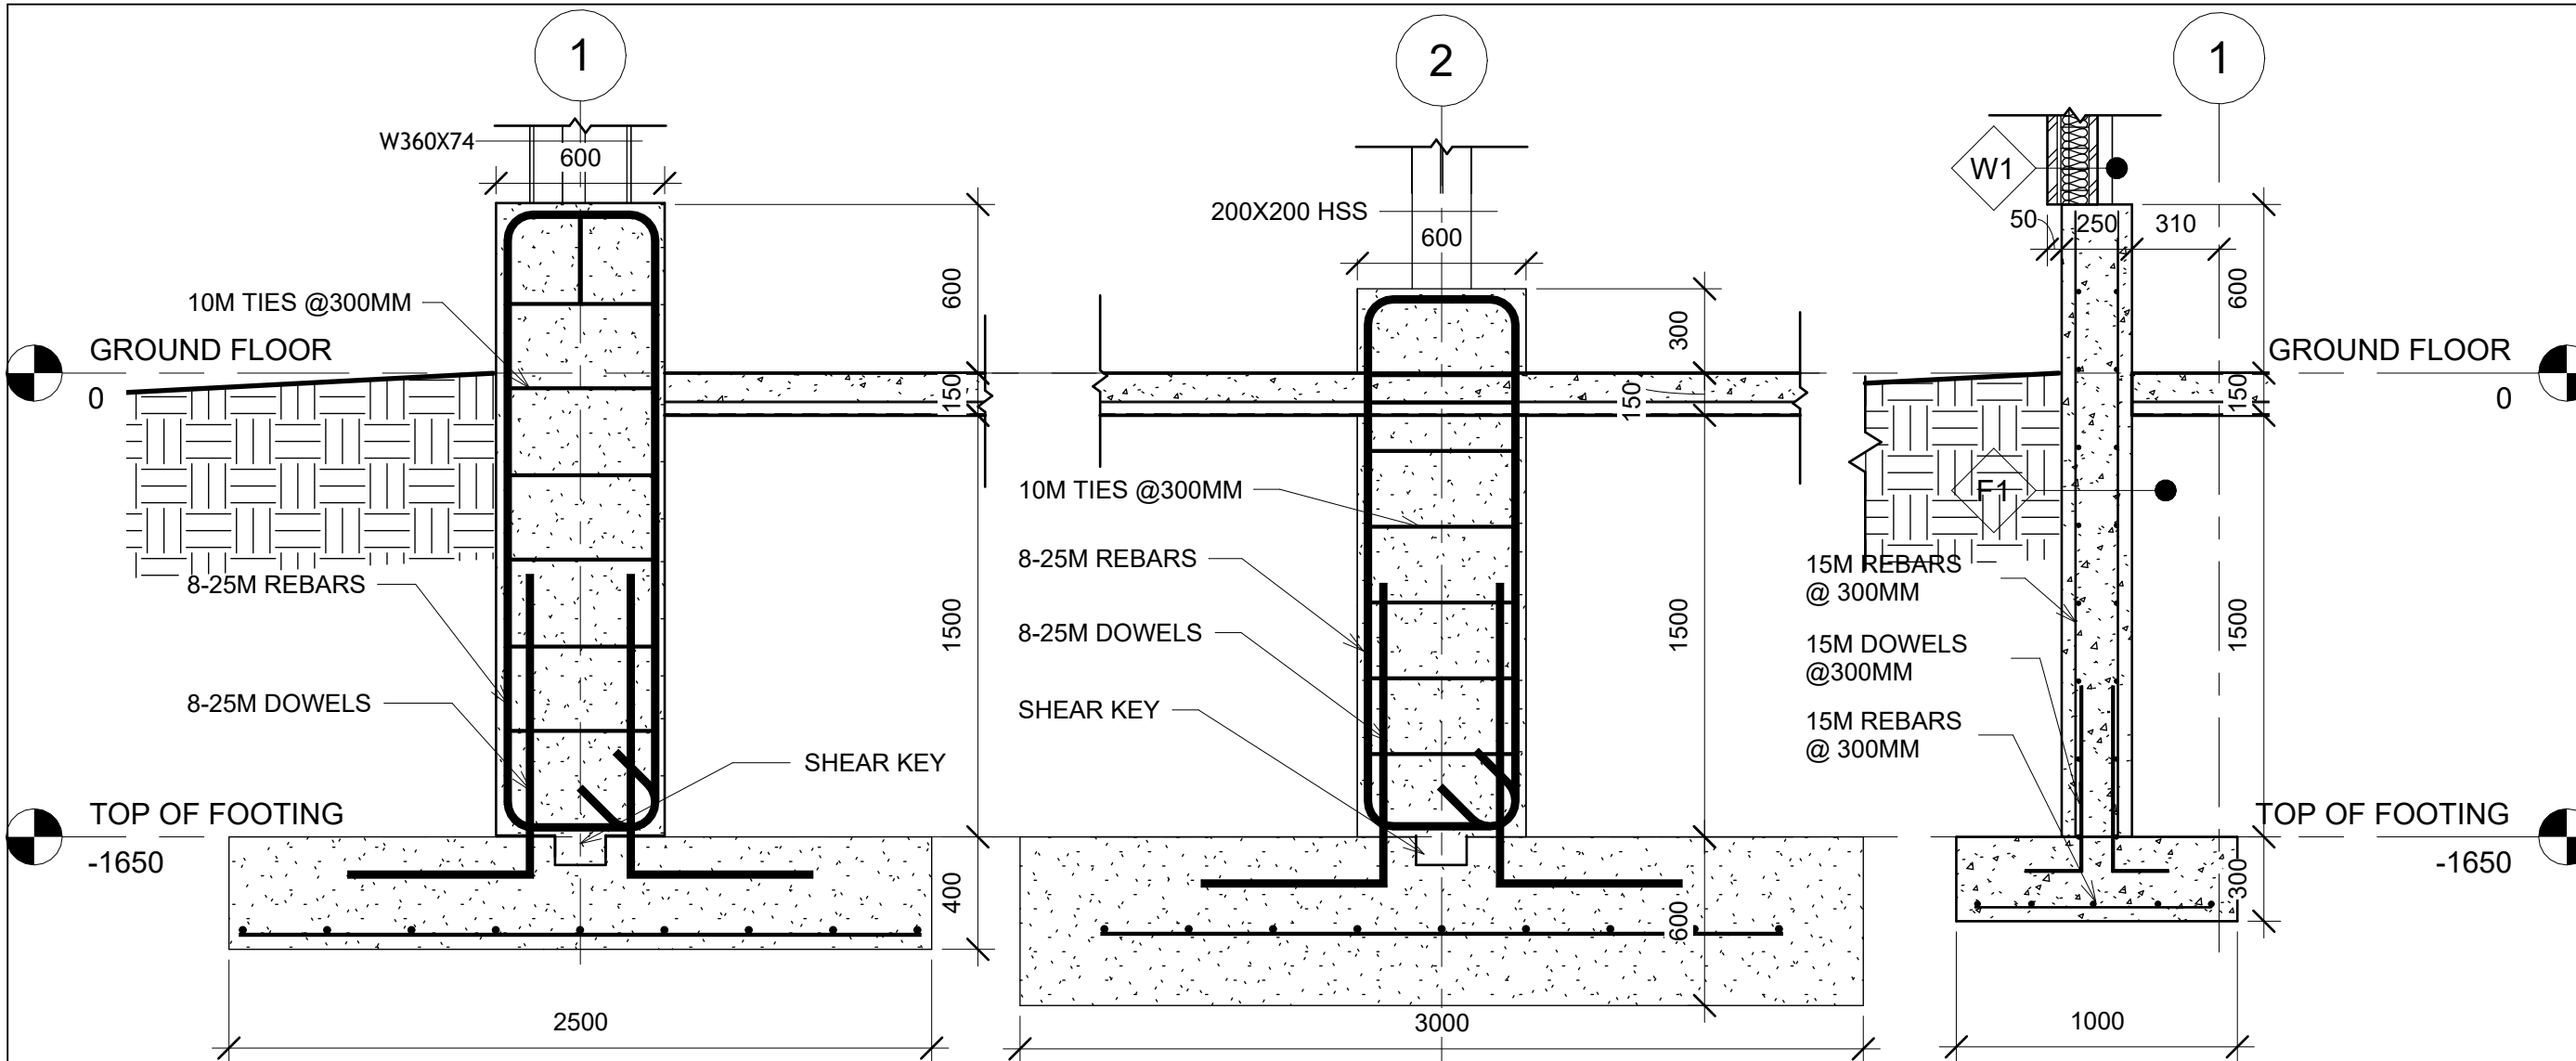

4 TYPICAL FOUNDATION PIER CROSS SECTION DETAIL
S110 1 : 10

GENERAL NOTES		
No.	Description	Date
DRAWN BY J. SONOKPON		
PROJECT NAME INDUSTRIAL PROJECT		
SHEET NAME FOUNDATION SECTIONS AND DETAILS		
PROJECT NUMBER 0001	S110	
TEACHER H.KHALILI		
DATE 11/12/2025		
SCALE As indicated		

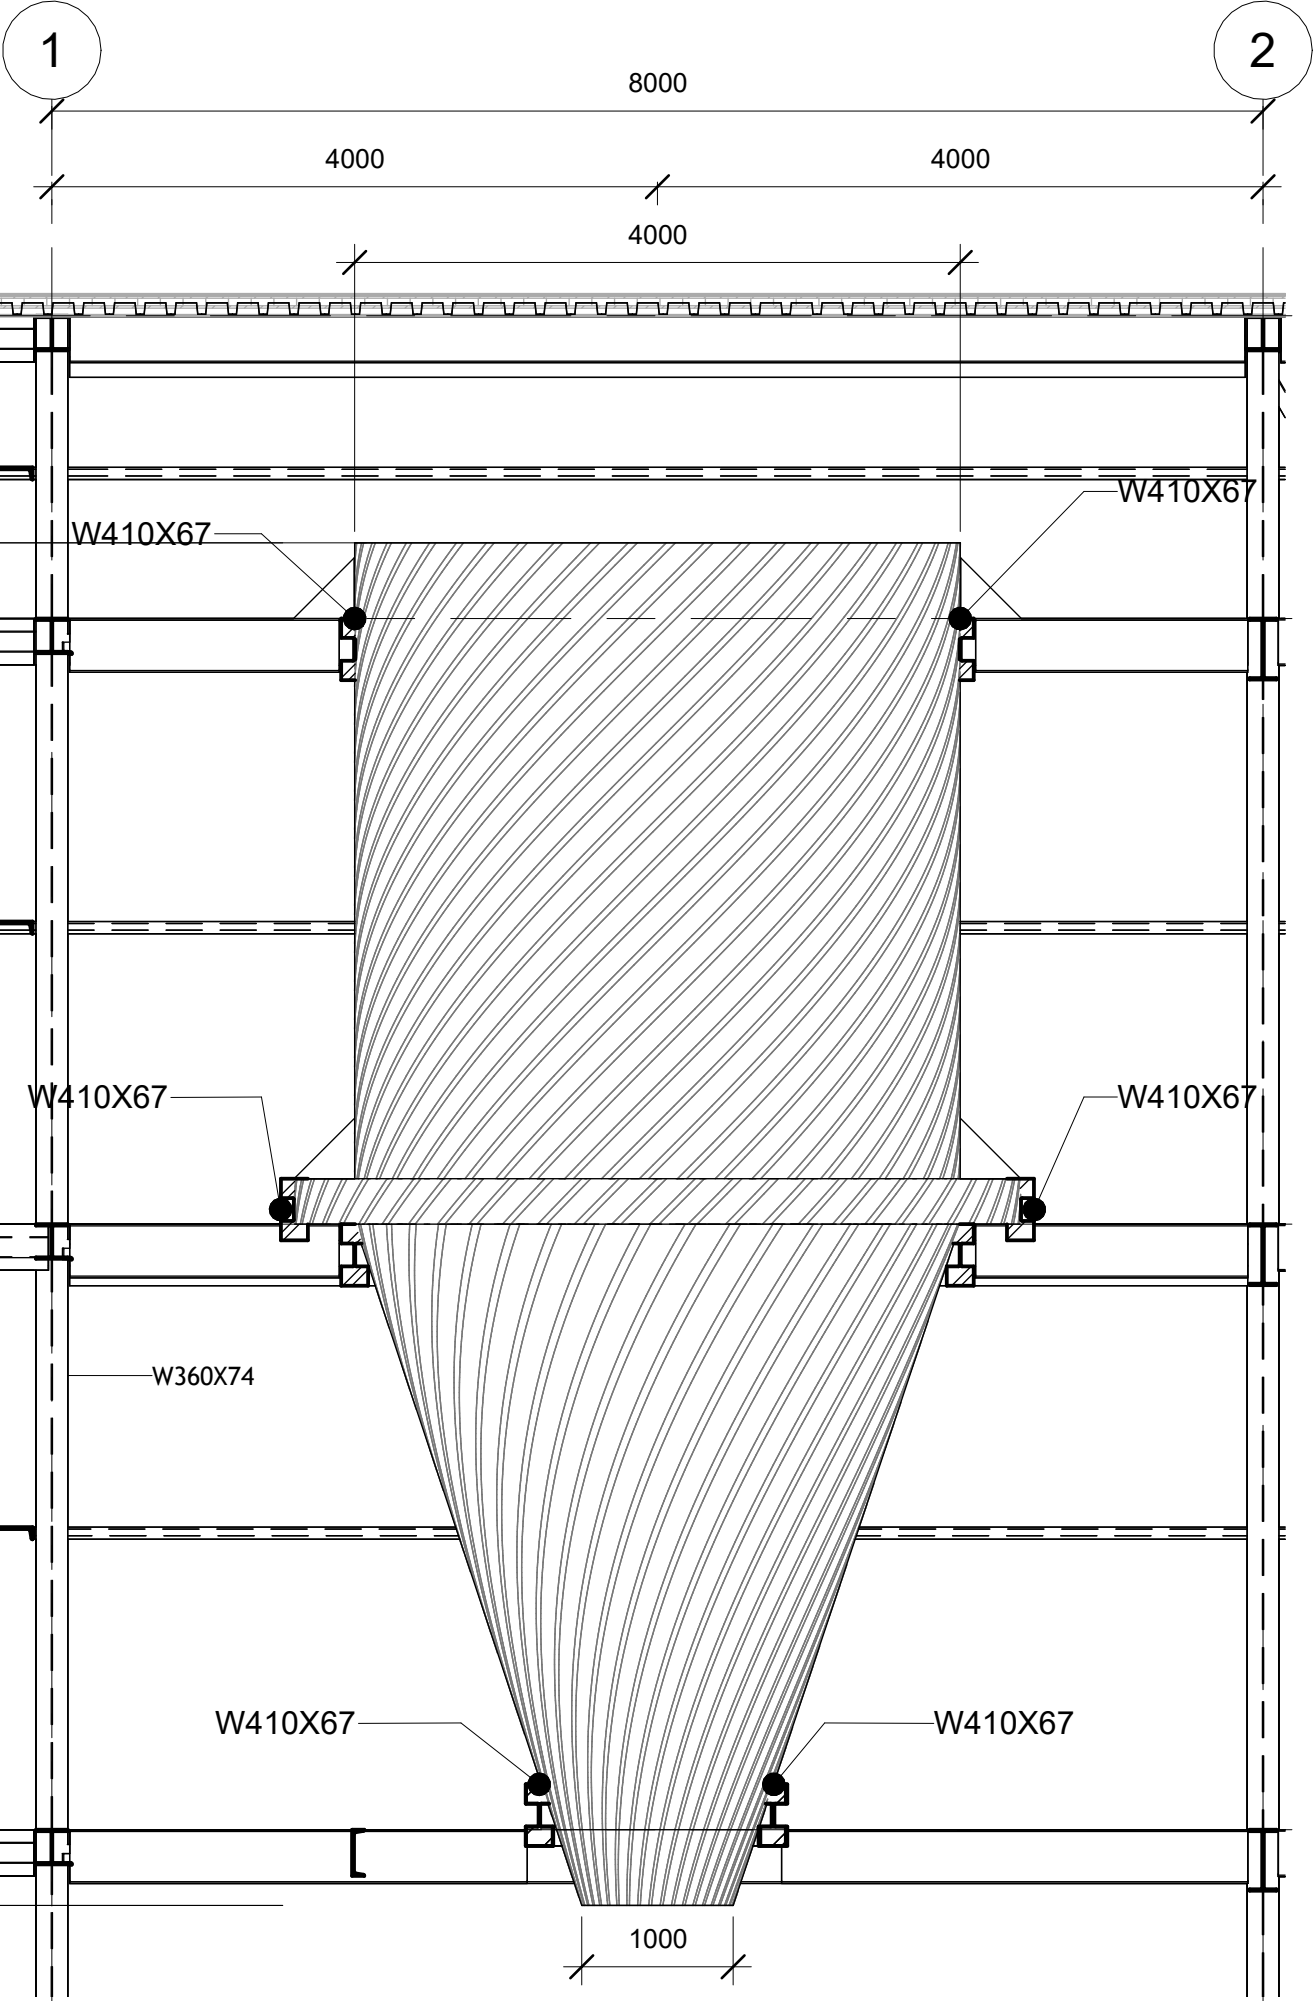[illegible]

1 : 50

S113