




GENERAL NOTES		
η NAJ SWEETS		
TEAM NAME		
NAJ DESIGN		
DRAWN BY		
NILAM AMIRI, JOHANNA SONOKPON & ATARA YEHUDIT MANN		
PROJECT NAME		
EXPANSION PROJECT		
SHEET NAME		
COVER PAGE		
PROJECT NUMBER	000	
0003		
TEACHER		
C.D.		
DATE	05/15/26	
05/15/26		
SCALE		

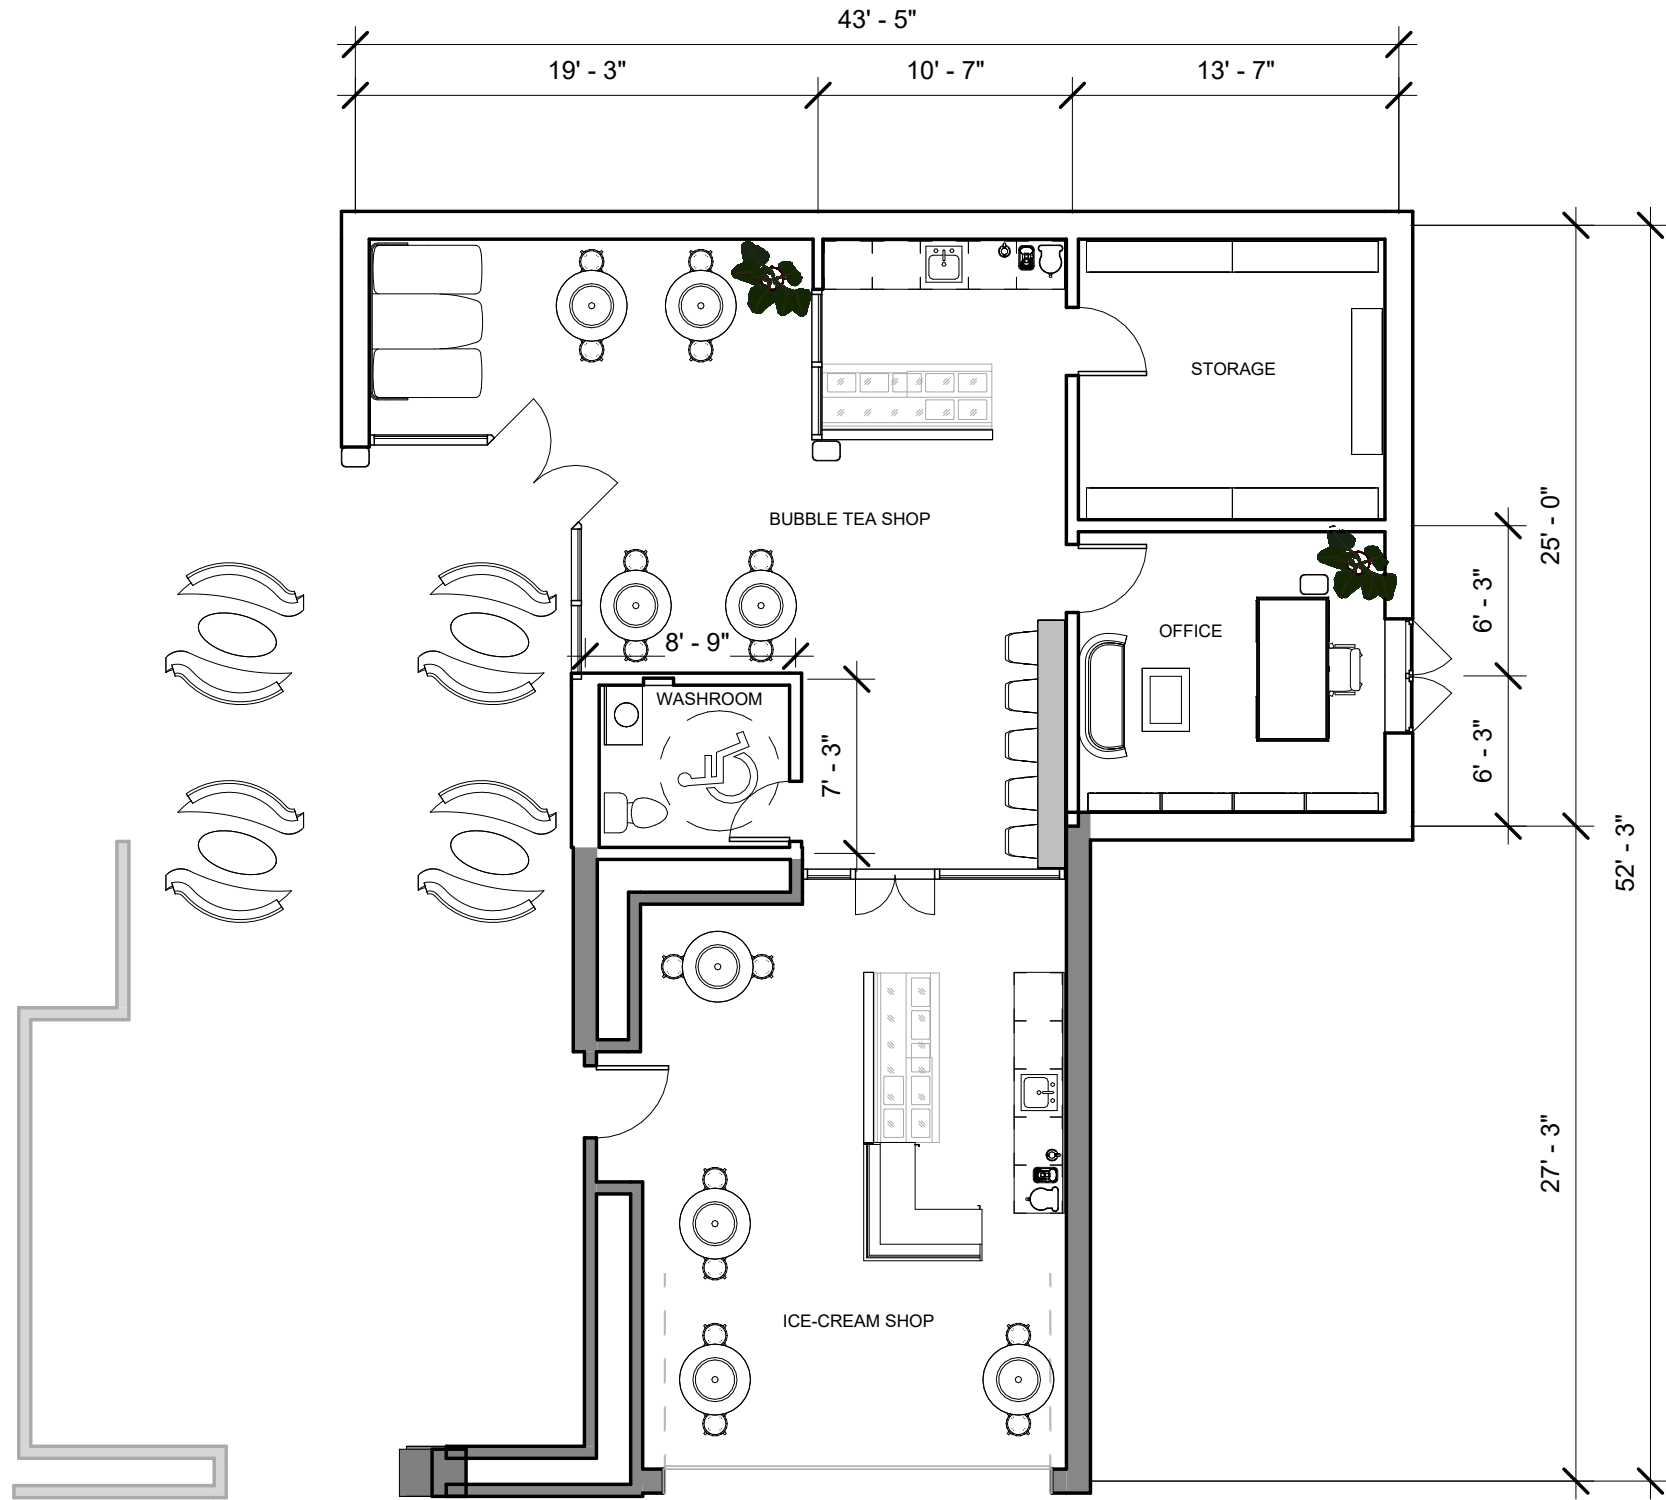

1 GROUND FLOOR
1/8" = 1'-0"

GENERAL NOTES



TEAM NAME

NAJ DESIGN

DRAWN BY

NILAM AMIRI, JOHANNA SONOKPON
& ATARA YEHUDIT MANN

PROJECT NAME

EXPANSION PROJECT

SHEET NAME

GROUND FLOOR

PROJECT NUMBER

0003

TEACHER

C.D.

DATE

05/15/26

SCALE

1/8" = 1'-0"



FRONT VIEW - EXISTING BUILDING




EAST VIEW - EXISTING BUILDING AND NEW BUILDING



WEST VIEW - EXISTING BUILDING AND NEW BUILDING



COUNTER VIEW

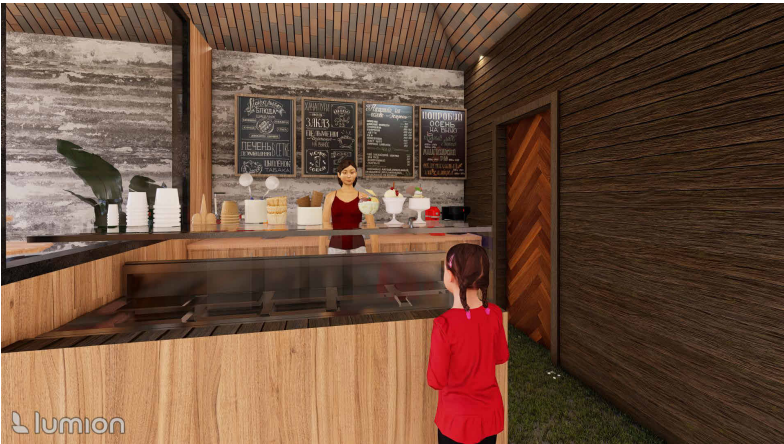

COUNTER VIEW WITH CUSTOMER

GENERAL NOTES



TEAM NAME

NAJ DESIGN

DRAWN BY
NILAM AMIRI, JOHANNA SONOKPON
& ATARA YEHUDIT MANN


PROJECT NAME

EXPANSION PROJECT

SHEET NAME

RENDERS

PROJECT NUMBER	0003
TEACHER	C.D.
DATE	05/15/26
SCALE	

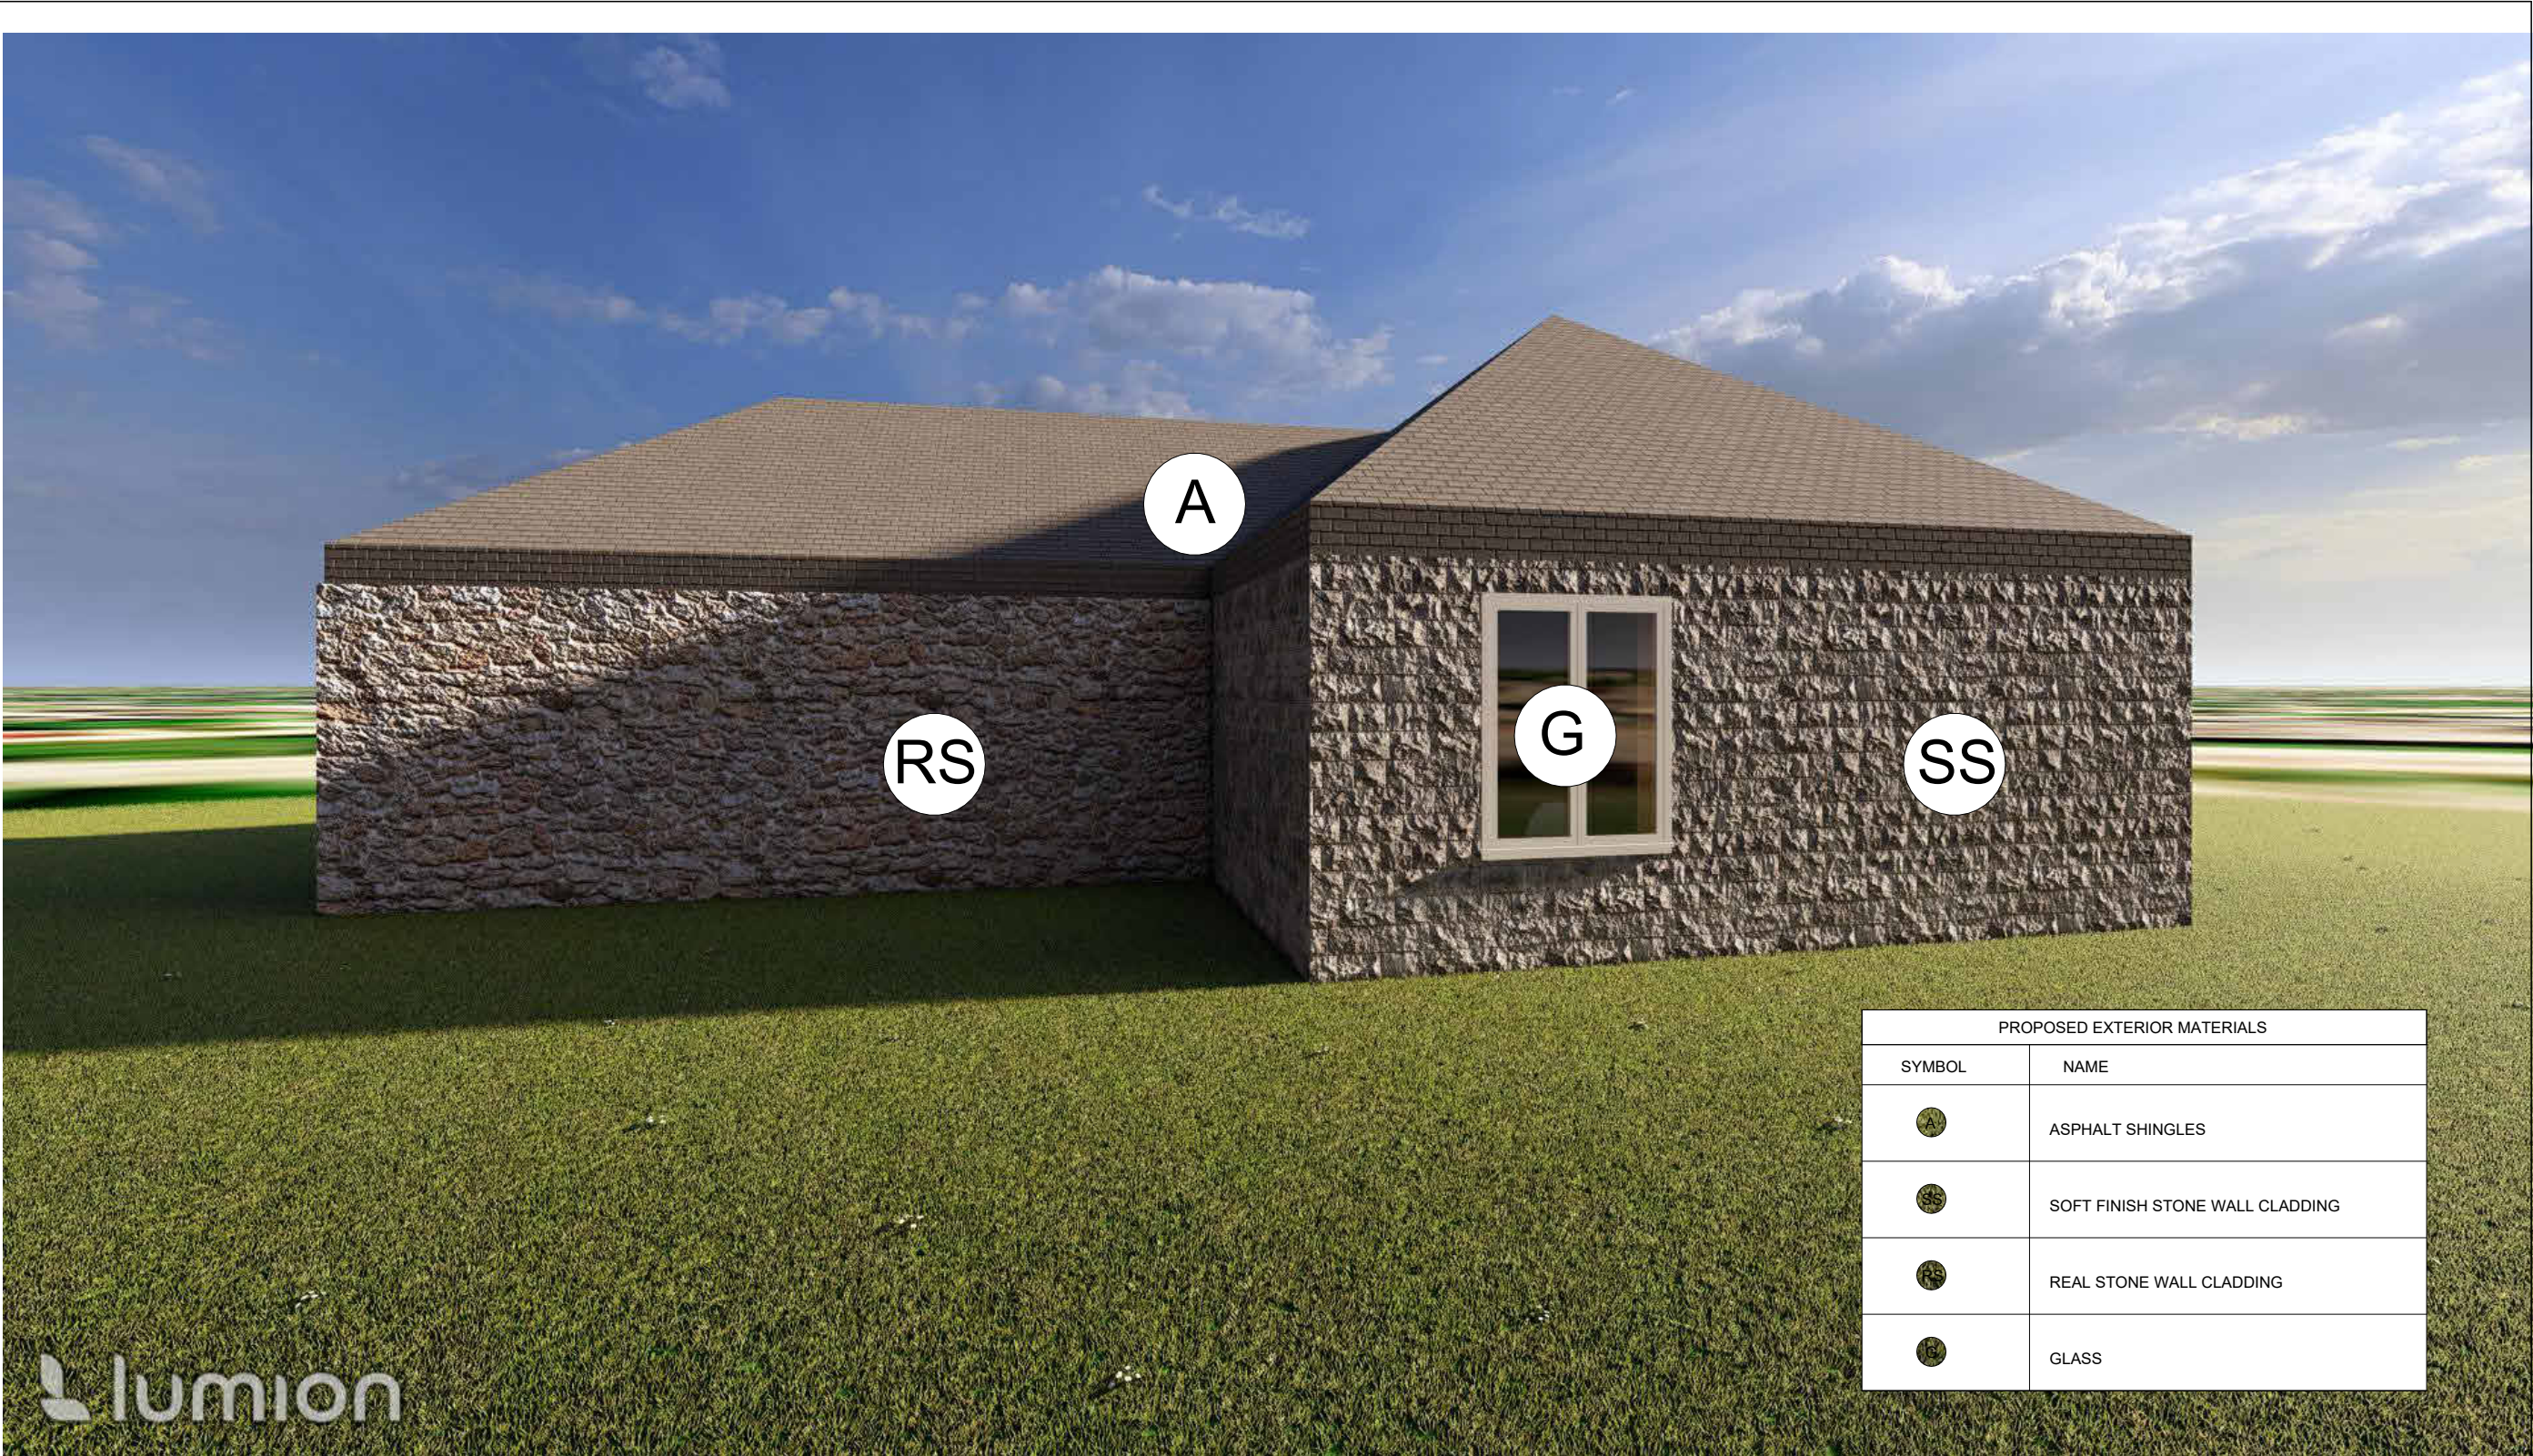

PROPOSED EXTERIOR MATERIALS	
SYMBOL	NAME
	ASPHALT SHINGLES
	SOFT FINISH STONE WALL CLADDING
	REAL STONE WALL CLADDING
	GLASS

GENERAL NOTES



TEAM NAME

NAJ DESIGN

DRAWN BY
NILAM AMIRI, JOHANNA SONOKPON
& ATARA YEHUDIT MANN

PROJECT NAME

EXPANSION PROJECT

SHEET NAME
PROPOSED EXTERIOR
MATERIALS

PROJECT NUMBER	0003
TEACHER	C.D.
DATE	05/15/26
SCALE	1/4" = 1'-0"